

SL.NO	TYPE	SIZE	NOS			
			GE	FF	SF	TF
1	MD	300X300	1	-	-	-
2	D	300X240	-	1	-	-
3	D1	200X240	4	1	1	-
4	D2	150X240	1	1	1	-
5	D3	120X240	11	16	8	3
6	D4	100X240	10	7	6	-
7	D5	80X240	1	1	1	-
8	D6	80X240	12	19	14	-

SL.NO	TYPE	SIZE	NOS			
			GE	FF	SF	TF
1	FG	1500X885	1	1	-	-
2	FG1	1200X496.6	1	-	-	-
3	FG2	610X435	1	1	1	-
4	FG3	556X435	1	1	1	-
5	FG4	510X435	1	1	1	-
6	FG5	483X435	1	1	1	-
7	FG6	163X435	-	-	-	-
8	FG7	161.6X306	-	-	-	-
9	FG8	309.2X240	2	-	-	-
10	FG9	610X300	-	-	-	-
11	FG10	510X300	-	-	-	-
12	W	240X90	43	41	21	-
13	W1	240X180	43	41	21	-
14	V	75X75	7	9	4	-
15	V1	120X75	1	1	1	-

© This drawing is the property of L I V I N ARCHITECTS, Calicut, Kerala and is not to be copied or used without their permission.
 All dimensions shall be checked and correlated with structural drawings and any ambiguity shall be reported immediately to the Architects before commencement of work.
 Special Notes:
 1. All the wall thickness are 230mm and 115mm unless specified otherwise.
 2. All dimensions and levels are in cms unless specified otherwise.
 3. All dimensions and levels given in the drawing are finished dimensions and levels (including finishes).
 4. Levels marked are with respect to finished ground level ± 0.00. Drawing should not be scaled. Only written dimensions should be followed.
 5. Follow architectural drawing for dimensions, levels and details.
 6. For structural, electrical, landscape etc refer respective consultant's drawings.

S.No	Date	Prints issued to	By

SHEET: A0	DRAWING: NURSING COLLEGE ACADEMIC BUILDING WORKING DRAWING
JOB NO: LV03/C25	PROJECT: NURSING COLLEGE CAMPUS AT PAYYANNUR
DWG NO: LV/03/C25/WD/03	CLIENT: PAYYANNUR CO OPERATIVE HOSPITAL


ARCHITECTS: **LIVIN ARCHITECTS**

KEY PLAN:

S.No	Revision	Date

DRAWN BY: PRITHIN	CHECKED: A.VIPIN	DATE: 26-08-2025	SCALE: 1:100
-------------------	------------------	------------------	--------------

ARCHITECTS: **LIVIN ARCHITECTS**

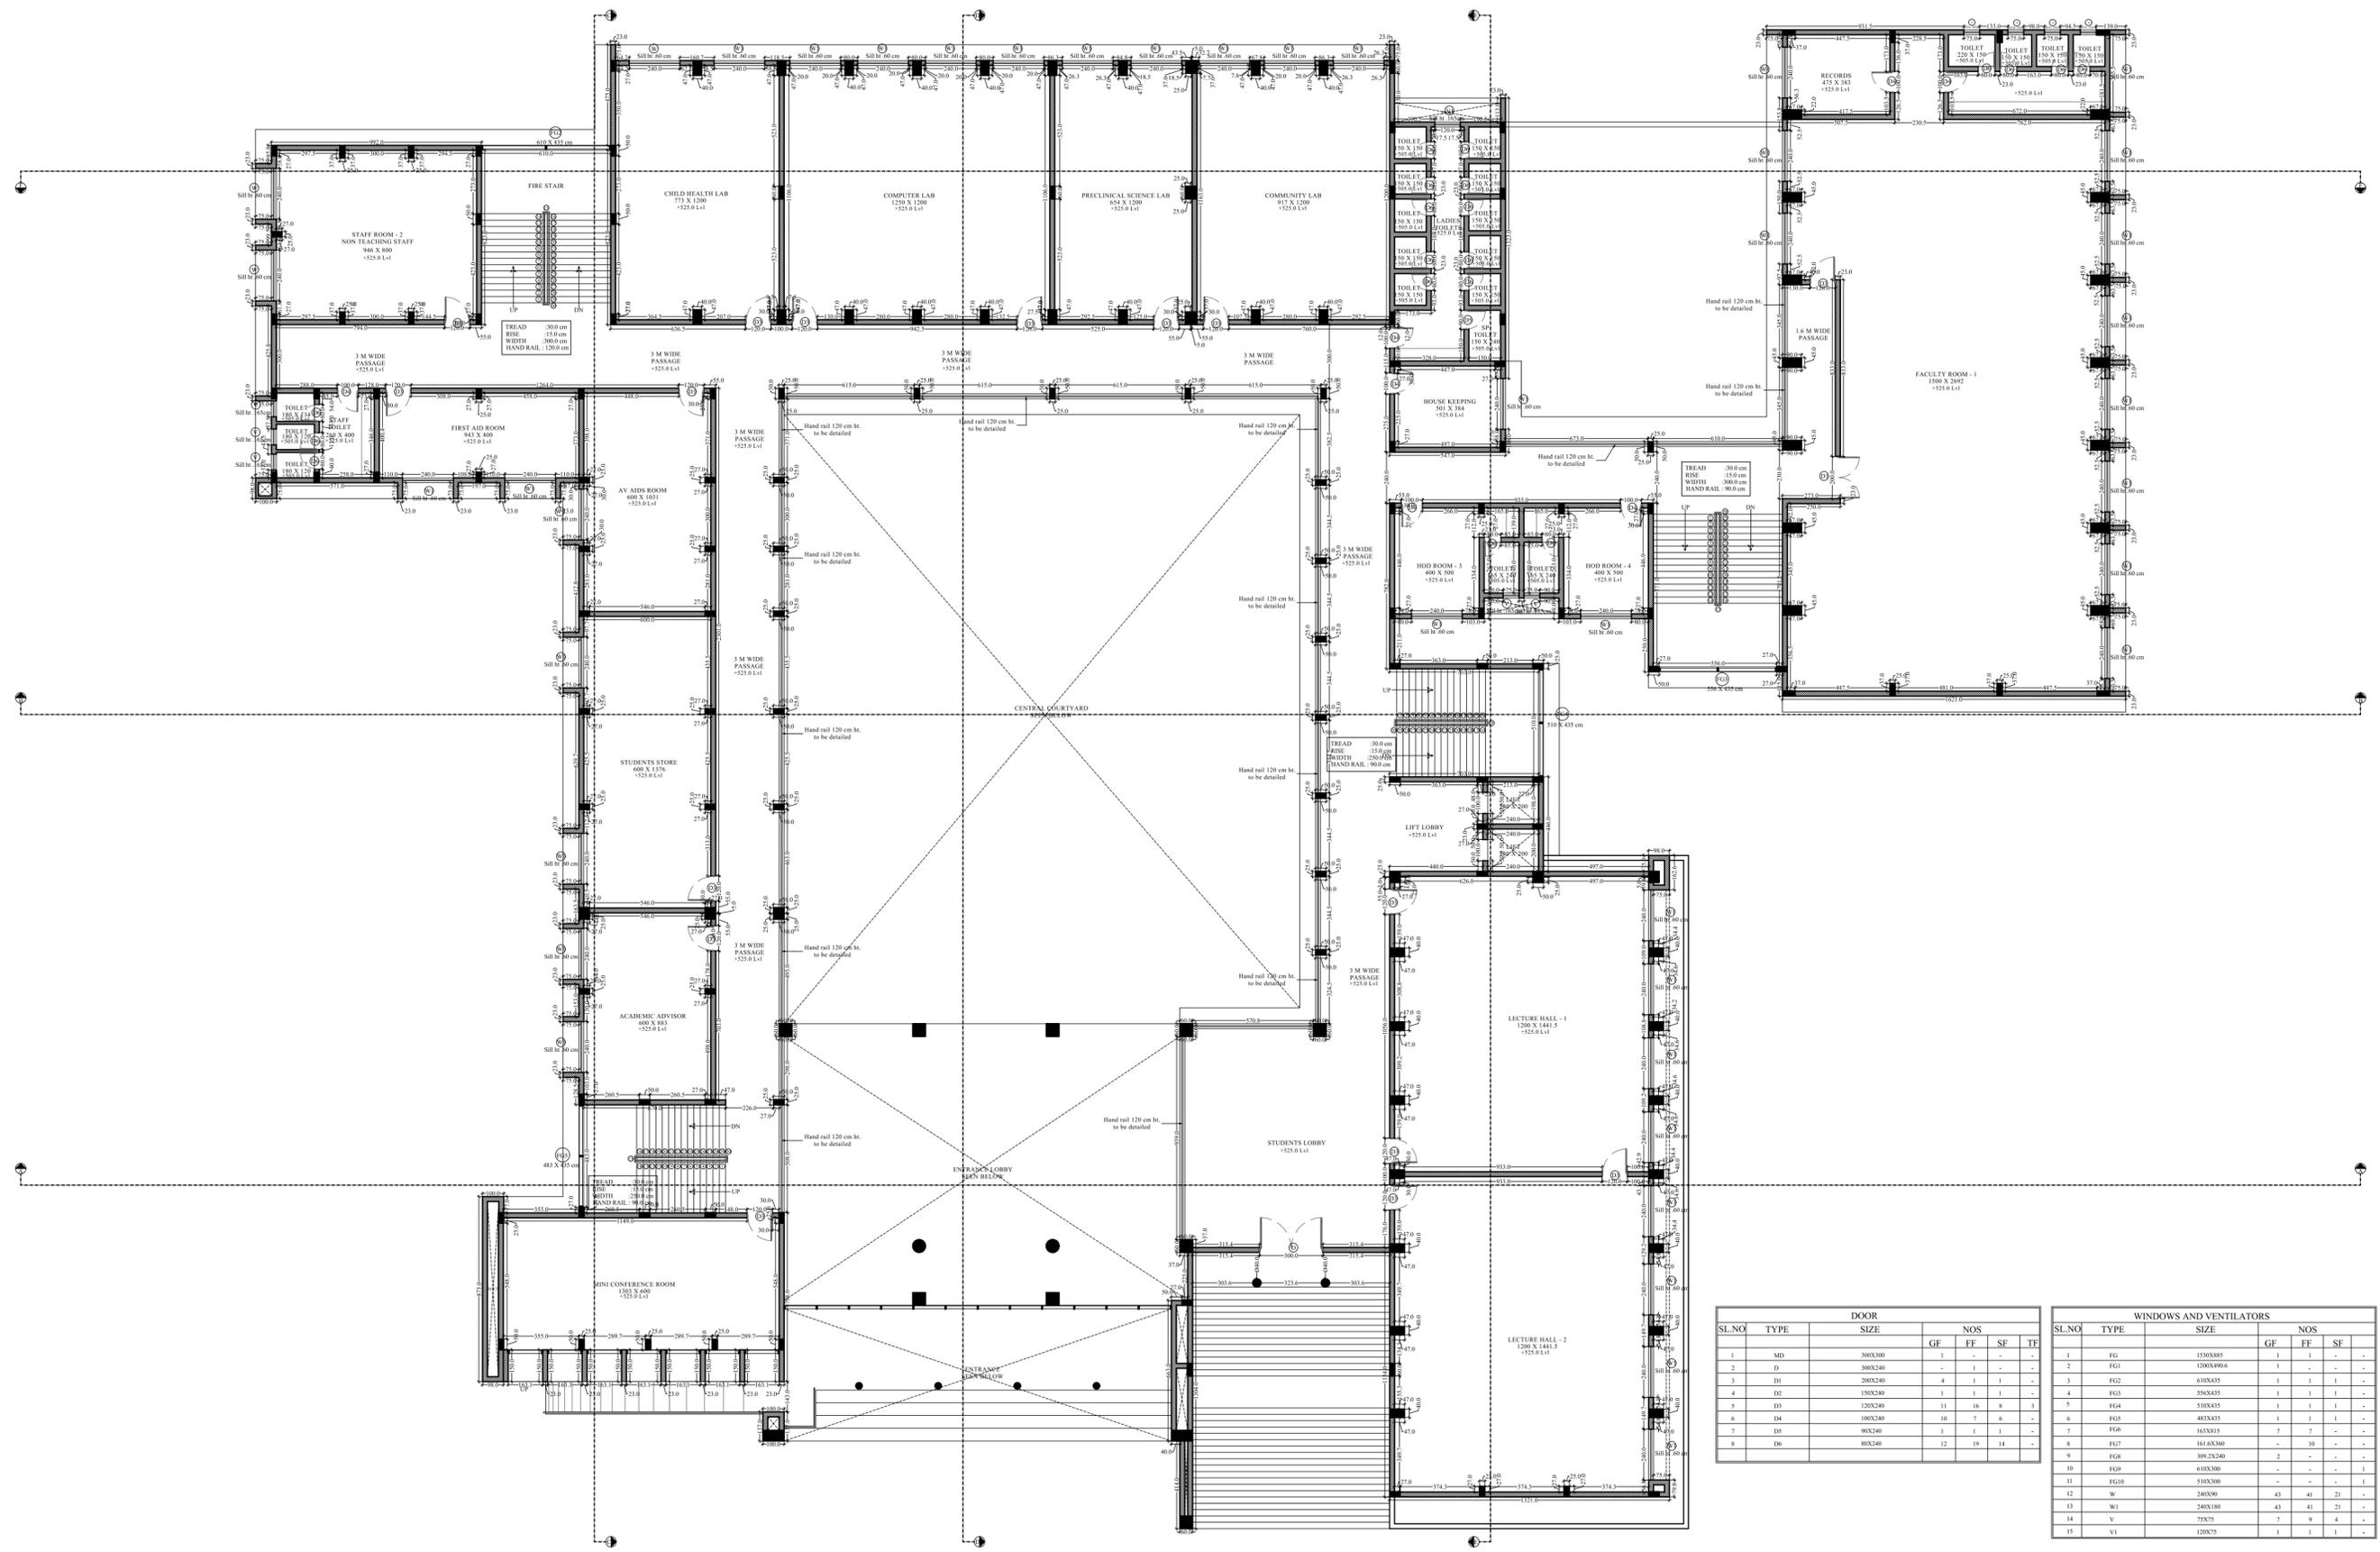

SL.NO	TYPE	SIZE	NOS			
			GF	FF	SF	TF
1	MD	300X300	1	-	-	-
2	D	300X240	-	1	-	-
3	D1	200X240	4	1	1	-
4	D2	150X240	1	1	1	-
5	D3	120X240	11	16	8	3
6	D4	100X240	10	7	6	-
7	D5	80X240	1	1	1	-
8	D6	80X240	12	19	14	-

SL.NO	TYPE	SIZE	NOS			
			GF	FF	SF	TF
1	FG	1500X885	1	1	-	-
2	FG1	1200X496.6	1	-	-	-
3	FG2	610X435	1	1	1	-
4	FG3	556X435	1	1	1	-
5	FG4	510X435	1	1	1	-
6	FG5	483X435	1	1	1	-
7	FG6	163X435	3	3	-	-
8	FG7	161.6X300	-	-	10	-
9	FG8	309.2X240	2	-	-	-
10	FG9	610X300	-	-	-	1
11	FG10	510X300	-	-	-	1
12	W	240X90	43	41	21	-
13	W1	240X180	43	41	21	-
14	V	75X75	7	9	4	-
15	V1	120X75	1	1	1	-

© This drawing is the property of L I V I N ARCHITECTS, Calicut, Kerala and is not to be copied or used without their permission.
 All dimensions shall be checked and correlated with structural drawings and any ambiguity shall be reported immediately to the Architects before commencement of work.
Special Notes:
 1. All the wall thicknesses are 230mm and 115mm unless specified.
 2. All dimensions and levels are in cms unless specified otherwise.
 3. All dimensions and levels given in the drawing are finished dimensions and levels (including finishes).
 4. Levels marked are with respect to finished ground level ± 0.00. Drawing should not be scaled. Only written dimensions should be followed.
 5. Follow architectural drawing for dimensions, levels and details.
 6. For structural, electrical, landscape etc refer respective consultant's drawings.

S.No	Date	Prints issued to	By

SHEET: A0	DRAWING: NURSING COLLEGE ACADEMIC BUILDING WORKING DRAWING
JOB NO: LV03/C25	PROJECT: NURSING COLLEGE CAMPUS AT PAYYANNUR
REV. NO: LV/03/C25/WD/04	CLIENT: PAYYANNUR CO OPERATIVE HOSPITAL

ARCHITECTS: **LIVIN ARCHITECTS**


REV. PLAN:



S.No	Revision	Date

DRAWN BY:	CHECKED:	DATE:	SCALE:
PRITHIN	AJ/VIPIN	26-08-2025	1:100



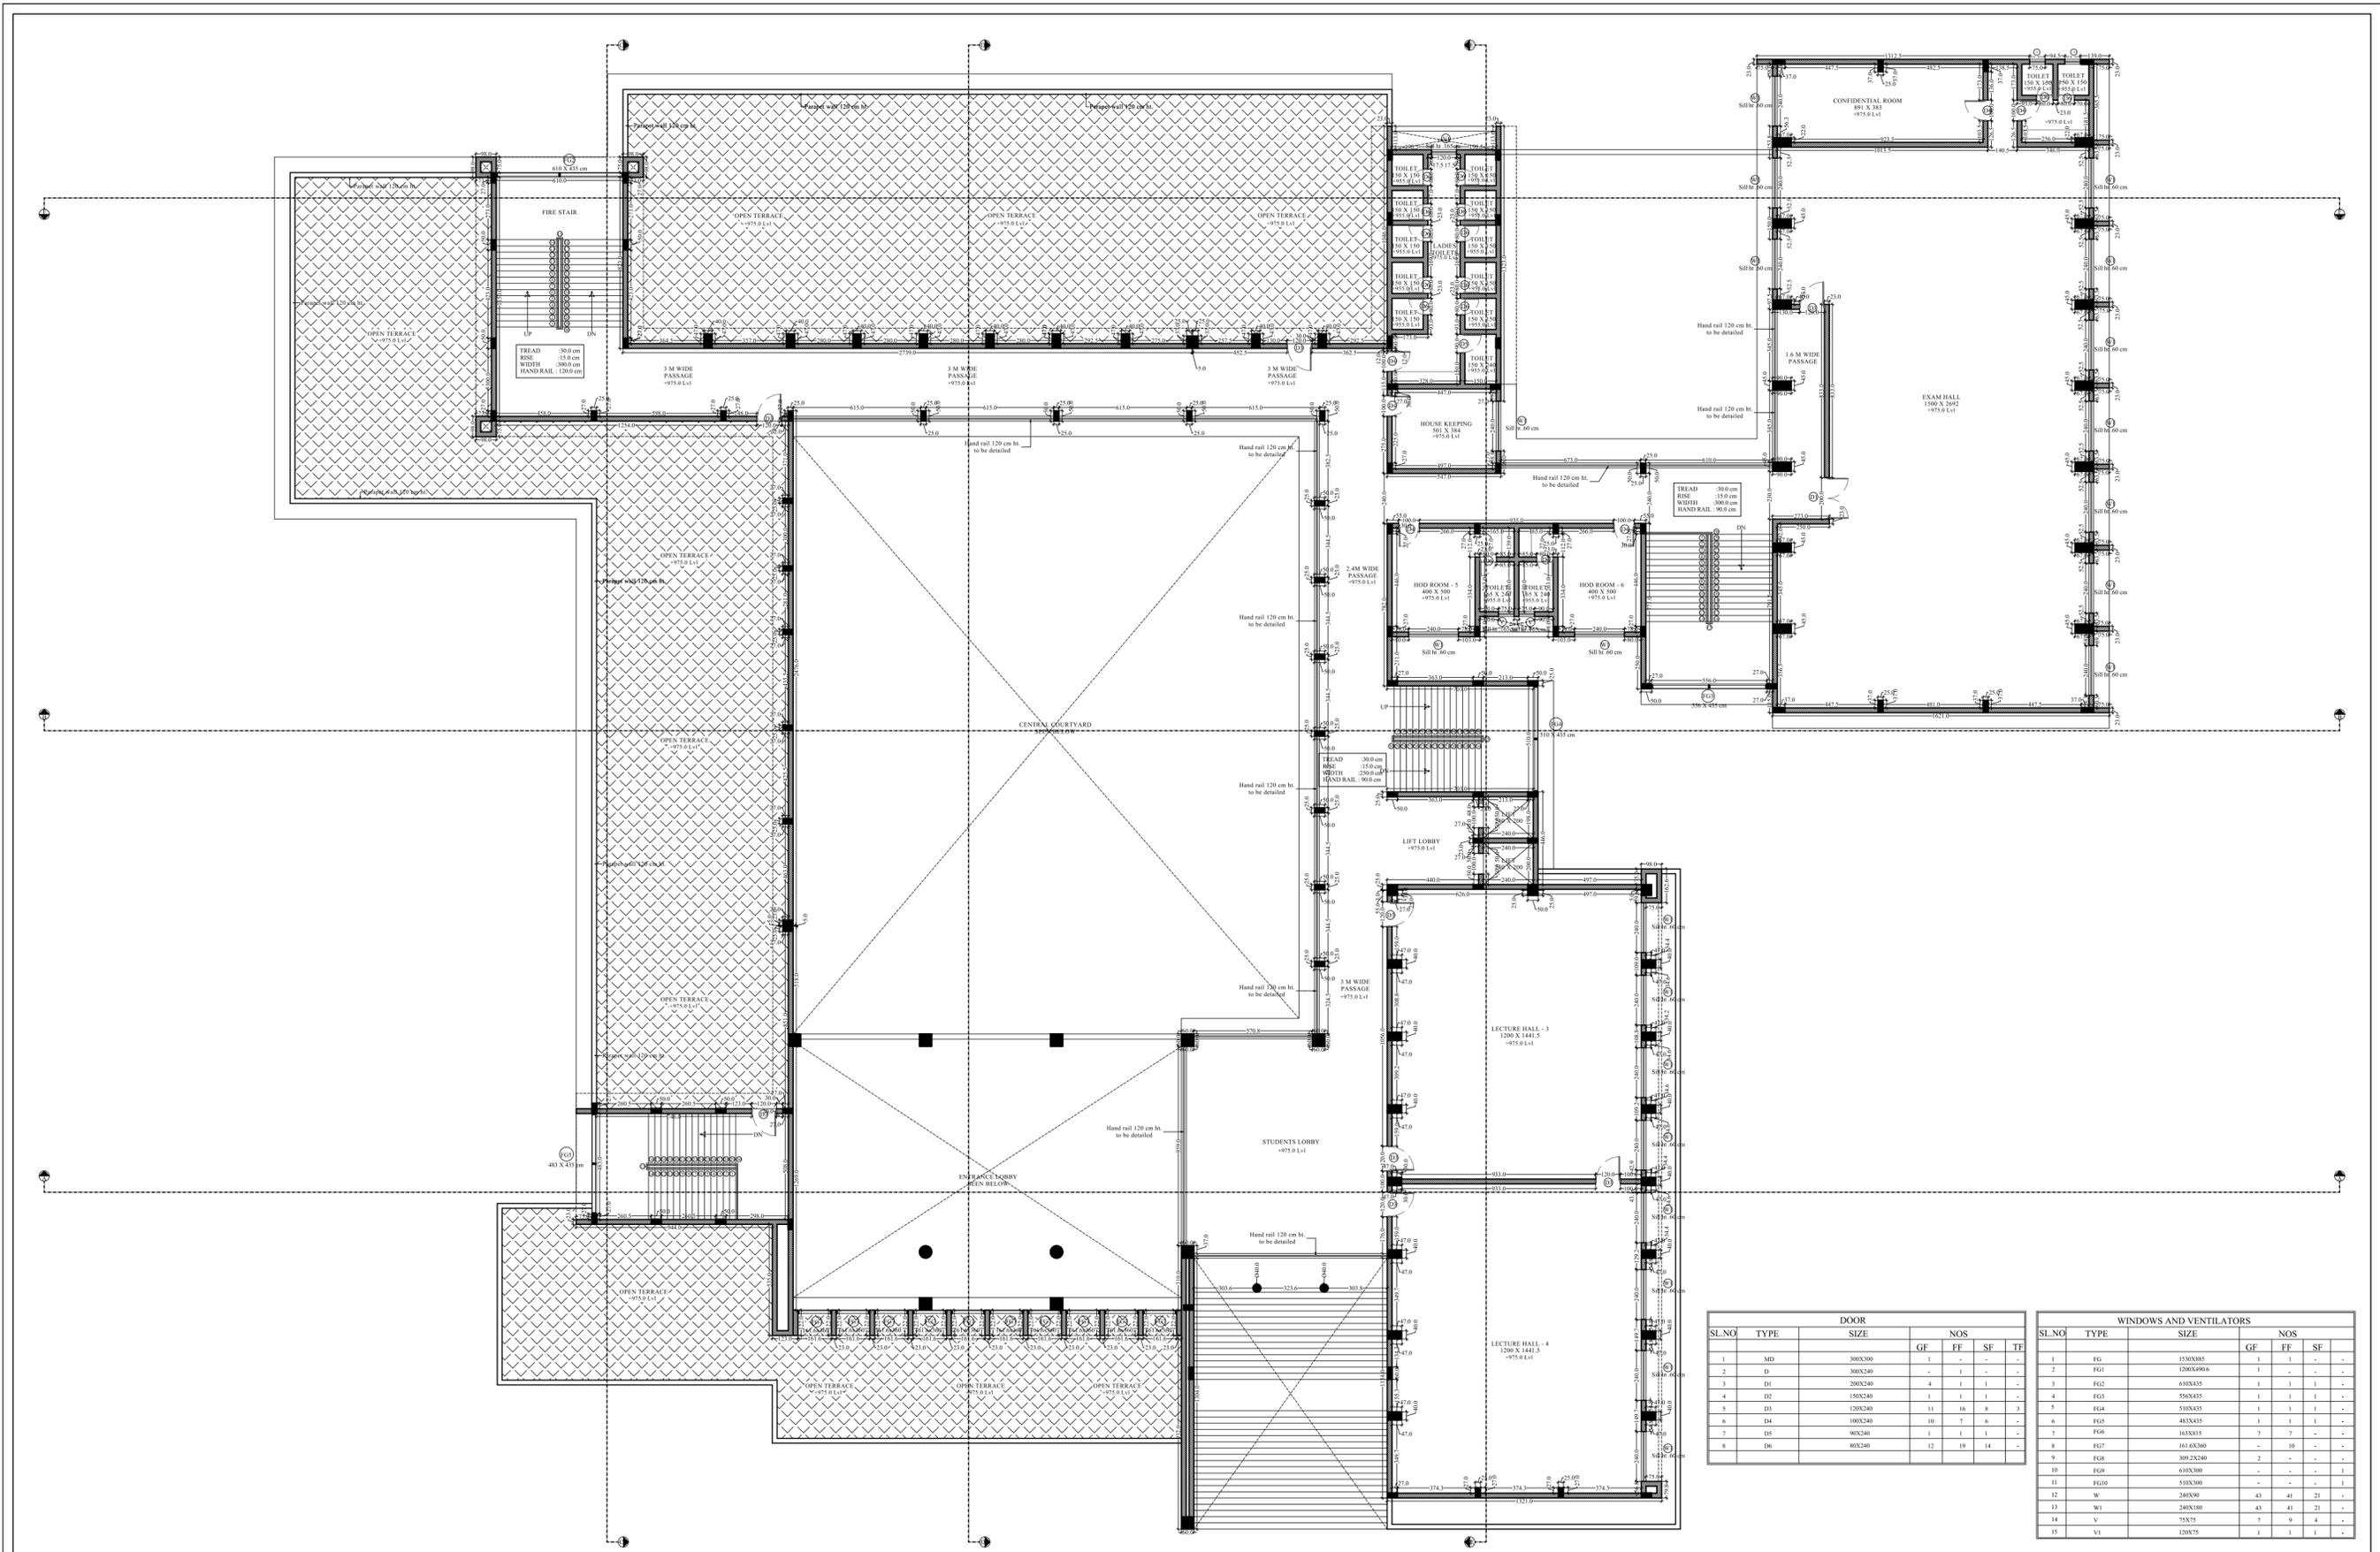

SL.NO	TYPE	SIZE	NOS			
			GF	FF	SF	TF
1	MD	300X300	1	-	-	-
2	D	300X240	-	1	-	-
3	D1	200X240	4	1	1	-
4	D2	150X240	1	1	1	-
5	D3	120X240	11	16	8	3
6	D4	100X240	10	7	6	-
7	D5	80X240	1	1	1	-
8	D6	80X240	12	19	14	-

SL.NO	TYPE	SIZE	NOS			
			GF	FF	SF	TF
1	FG	1500X885	1	1	-	-
2	FG1	1200X496.6	1	-	-	-
3	FG2	610X435	1	1	1	-
4	FG3	556X435	1	1	1	-
5	FG4	510X435	1	1	1	-
6	FG5	483X435	1	1	1	-
7	FG6	163X435	-	-	-	-
8	FG7	161.6X306	-	-	-	-
9	FG8	399.2X240	2	-	-	-
10	FG9	610X300	-	-	-	1
11	FG10	510X300	-	-	-	1
12	W	240X90	43	41	21	-
13	W1	240X180	43	41	21	-
14	V	75X75	7	9	4	-
15	V1	120X75	1	1	1	-

© This drawing is the property of L I V I N ARCHITECTS, Calicut, Kerala and is not to be copied or used without their permission. All dimensions shall be checked and correlated with structural drawings and any ambiguity shall be reported immediately to the Architects before commencement of work.

Special Notes:

- All the wall thicknesses are 230mm and 115mm unless specified.
- All dimensions and levels are in cms unless specified otherwise.
- All dimensions and levels given in the drawing are finished dimensions and levels (including finishes).
- Levels marked are with respect to finished ground level ± 0.00 . Drawing should not be scaled. Only written dimensions should be followed.
- Follow architectural drawing for dimensions, levels and details.
- For structural, electrical, landscape etc refer respective consultant's drawings.

S.No	Date	Prints issued to	By

SHEET: A0	DRAWING: NURSING COLLEGE ACADEMIC BUILDING WORKING DRAWING
JOB NO: LV/03/C/25	PROJECT: NURSING COLLEGE CAMPUS AT PAYYANNUR
REV. NO: LV/03/C/25/WD/05	CLIENT: PAYYANNUR CO OPERATIVE HOSPITAL

ARCHITECTS: **LIVIN ARCHITECTS**


REV. PLAN:



S.No	Revision	Date

DRAWN BY:	CHECKED:	DATE:	SCALE:
PRITHIN	AJ/VIPIN	26-08-2025	1:100



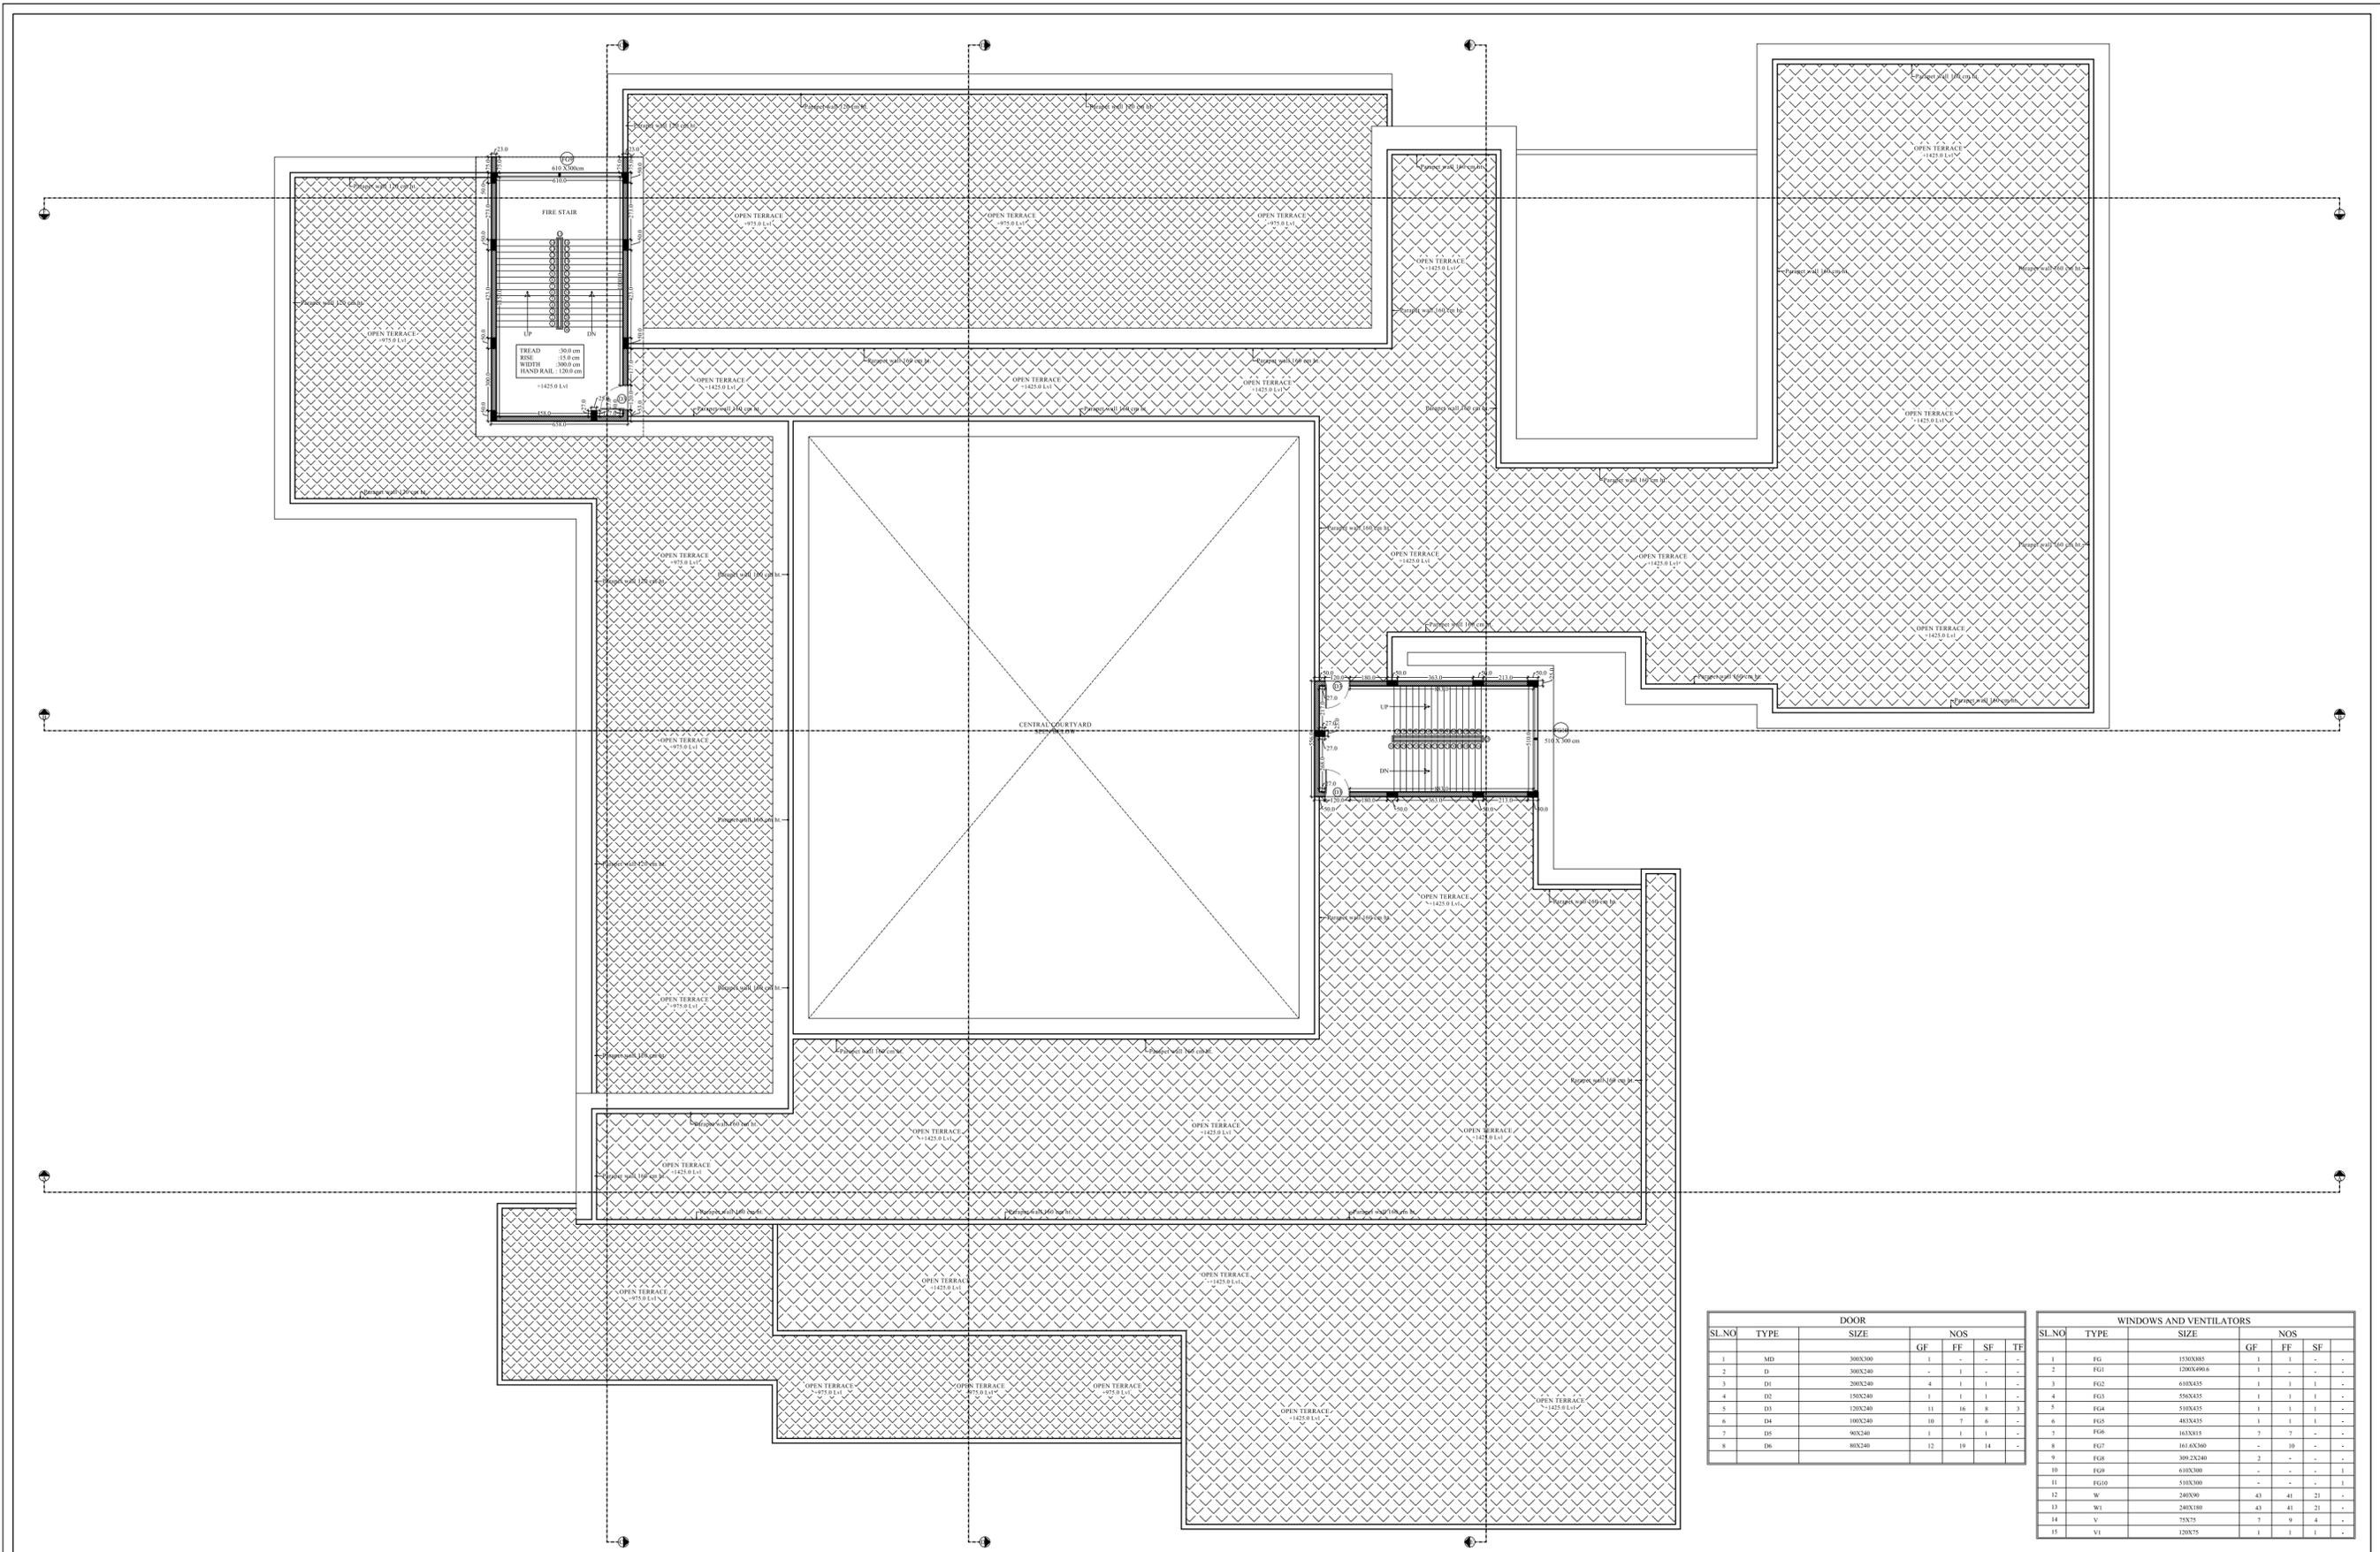

DOOR					
SL.NO	TYPE	SIZE	NOS		
			GF	FF	SF
1	MD	300X300	1	-	-
2	D	300X240	-	1	-
3	D1	200X240	4	1	1
4	D2	150X240	1	1	1
5	D3	120X240	11	16	8
6	D4	100X240	10	7	6
7	D5	80X240	1	1	1
8	D6	80X240	12	19	14

WINDOWS AND VENTILATORS					
SL.NO	TYPE	SIZE	NOS		
			GF	FF	SF
1	FG	1500X885	1	1	-
2	FG1	1200X496.6	1	-	-
3	FG2	610X435	1	1	1
4	FG3	556X435	1	1	1
5	FG4	510X435	1	1	1
6	FG5	485X435	1	1	1
7	FG6	163X415	3	7	-
8	FG7	161.6X306	-	-	-
9	FG8	309.2X240	2	-	-
10	FG9	610X300	-	-	1
11	FG10	510X300	-	-	1
12	W	240X300	43	41	21
13	W1	240X180	43	41	21
14	V	75X75	7	9	4
15	V1	120X75	1	1	1

© This drawing is the property of L I V I N ARCHITECTS, Calicut, Kerala and is not to be copied or used without their permission. All dimensions shall be checked and correlated with structural drawings and any ambiguity shall be reported immediately to the Architect before commencement of work.

Special Notes:

- All the wall thickness are 230mm and 115mm unless specified.
- All dimensions and levels are in cms unless specified otherwise.
- All dimensions and levels given in this drawing are finished dimensions and levels (including finishes).
- Levels marked are with respect to finished ground level ± 0.00 . Drawing should not be scaled. Only written dimensions should be followed.
- Follow architectural drawing for dimensions, levels and details.
- For structural, electrical, landscape etc refer respective consultant's drawings.

S.No	Date	Prints issued to	By


SHEET: A0	DRAWING: NURSING COLLEGE ACADEMIC BUILDING WORKING DRAWING
JOB NO: LV/03/C/25	PROJECT: NURSING COLLEGE CAMPUS AT PATTANNUR
DWG NO: LV/03/C/25/WD/06	CLIENT: PATTANNUR CO OPERATIVE HOSPITAL

ARCHITECTS: **LIVIN ARCHITECTS** CALICUT KERALA

KEY PLAN:

S.No	Revision	Date

DRAWN BY: PRITHIN	CHECKED: AUVIPIN	DATE: 26-08-2025	SCALE: 1:100
-------------------	------------------	------------------	--------------

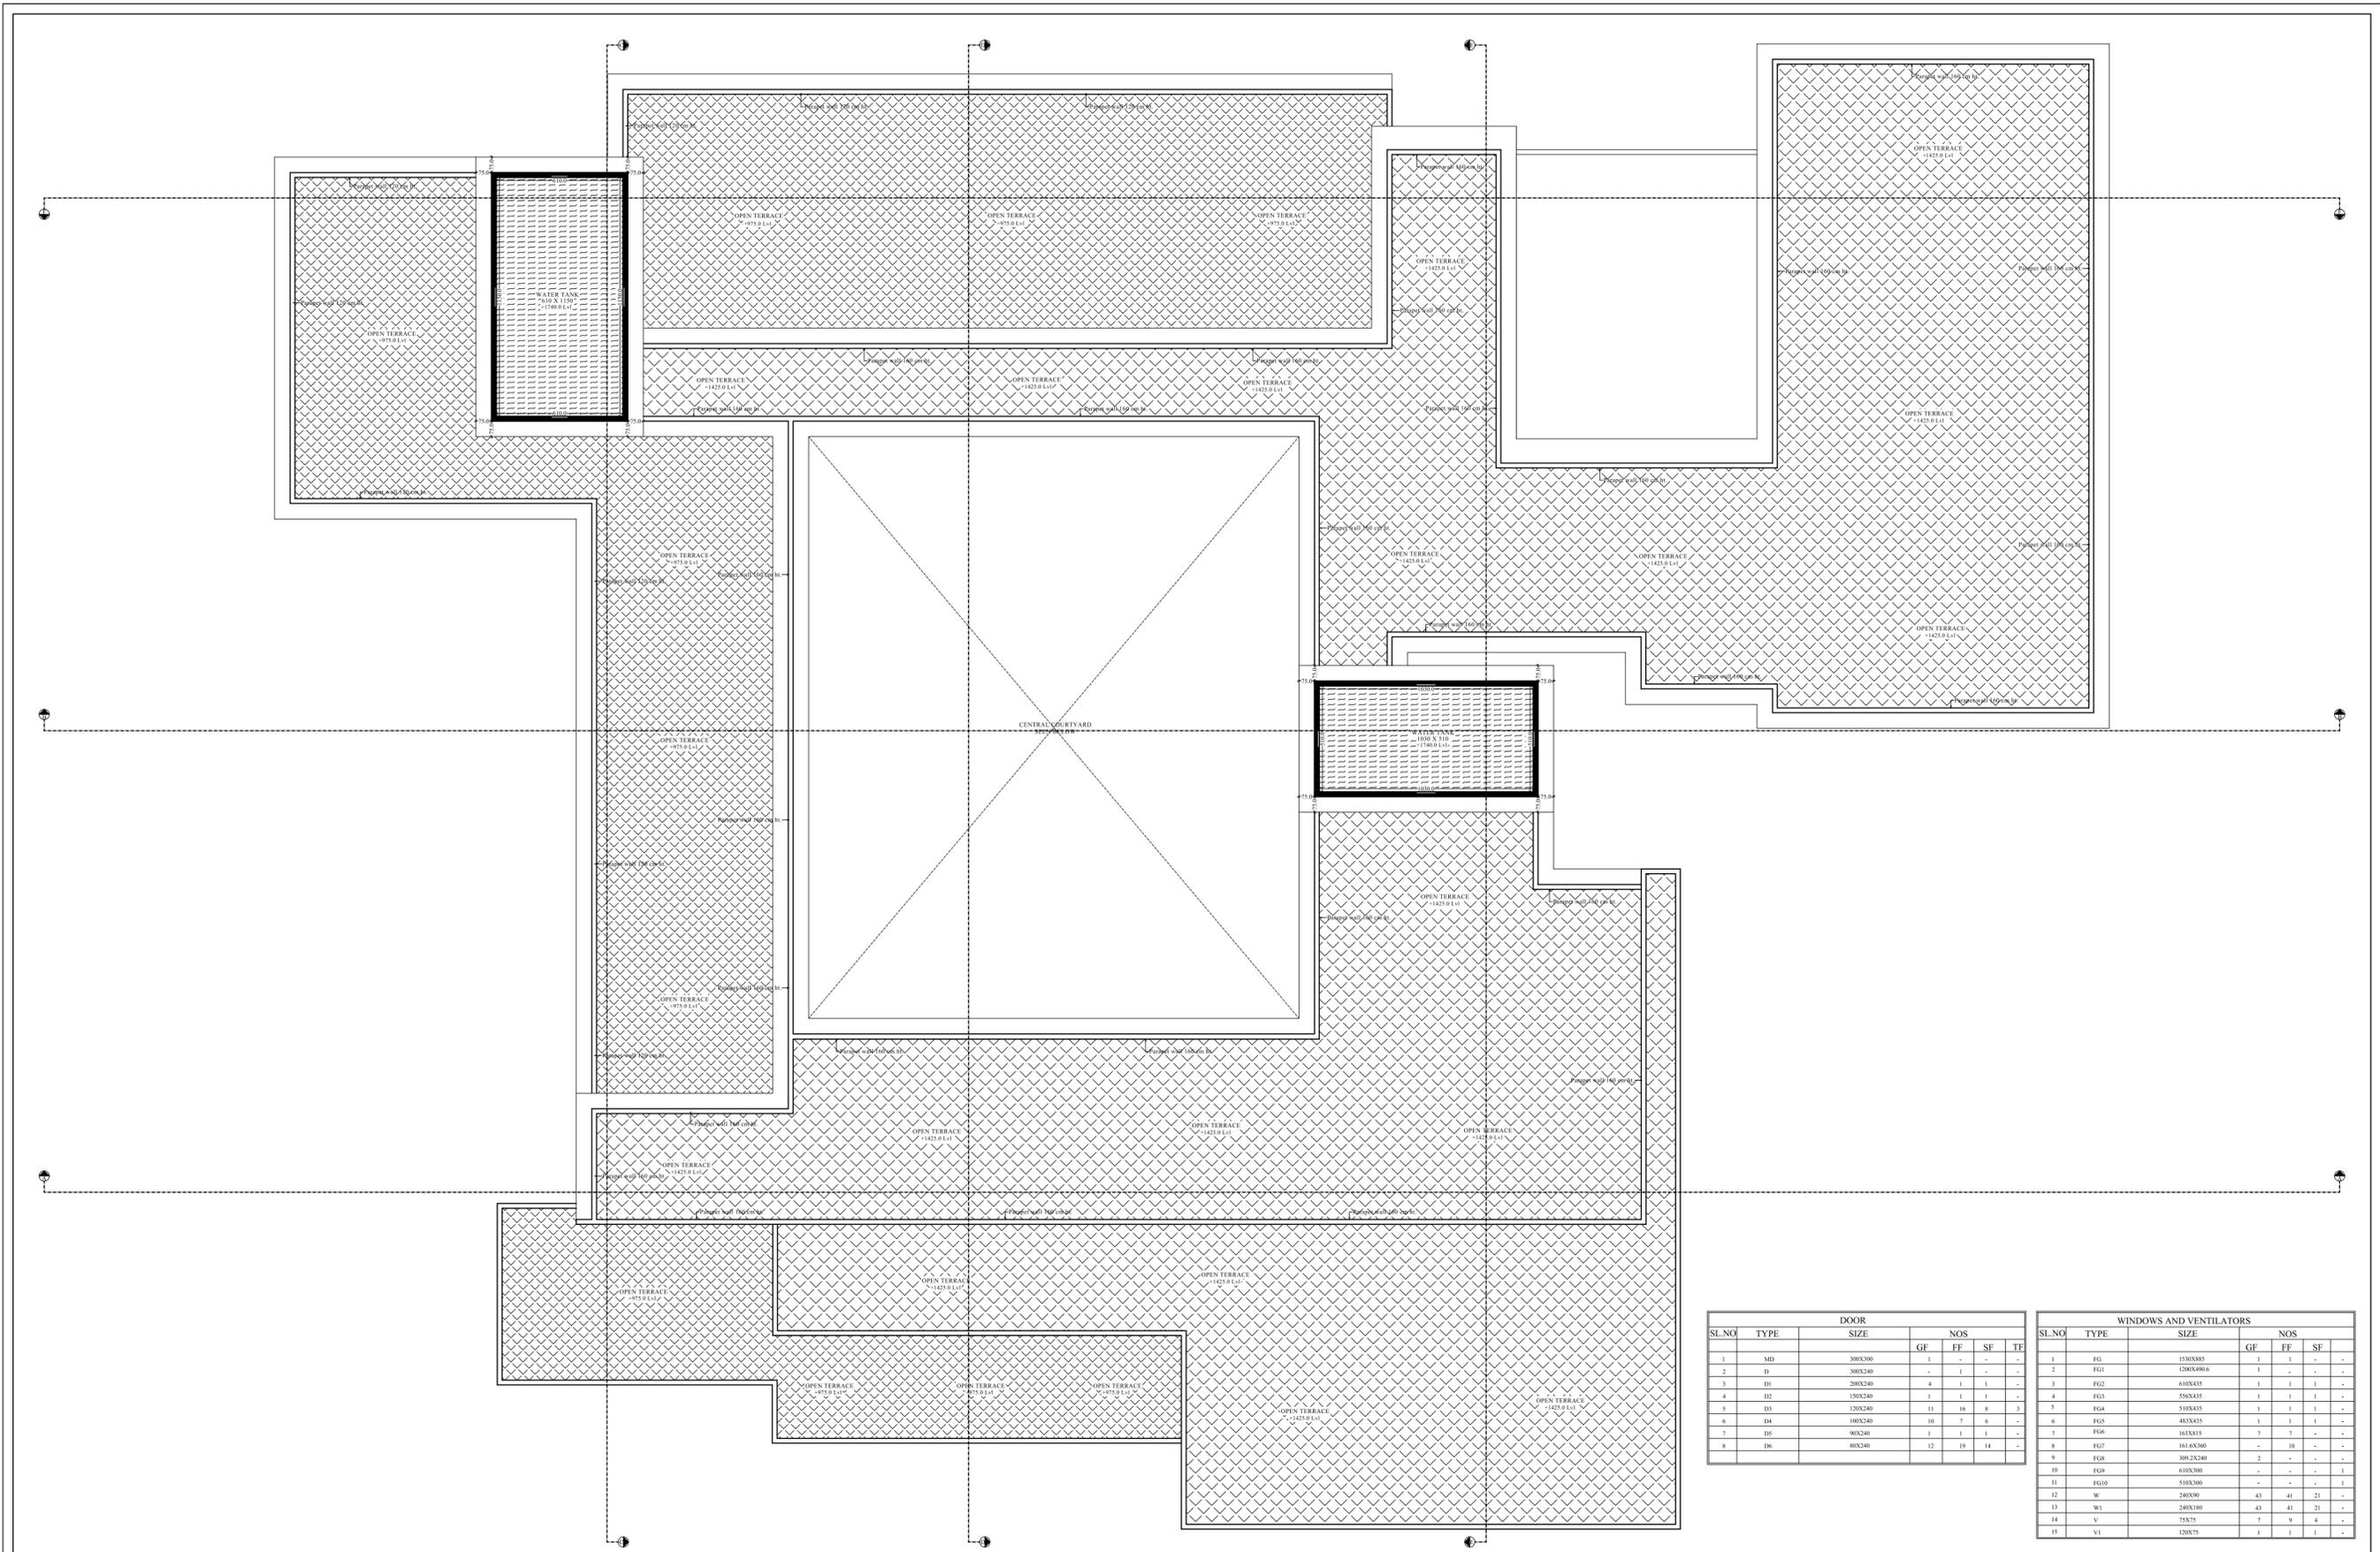

DOOR						
SL.NO	TYPE	SIZE	NOS			
			GF	FF	SF	TF
1	MD	300X300	1	-	-	-
2	D	300X240	-	1	-	-
3	D1	200X240	4	1	1	-
4	D2	150X240	1	1	1	-
5	D3	120X240	11	16	8	3
6	D4	100X240	10	7	6	-
7	D5	80X240	1	1	1	-
8	D6	80X240	12	19	14	-

WINDOWS AND VENTILATORS						
SL.NO	TYPE	SIZE	NOS			
			GF	FF	SF	TF
1	FG	1500X885	1	1	-	-
2	FG1	1200X496.6	1	-	-	-
3	FG2	610X435	1	1	1	-
4	FG3	556X435	1	1	1	-
5	FG4	510X435	1	1	1	-
6	FG5	480X435	1	1	1	-
7	FG6	163X415	-	-	-	-
8	FG7	161.6X306	-	-	-	-
9	FG8	309.2X240	2	-	-	-
10	FG9	610X300	-	-	-	1
11	FG10	510X300	-	-	-	1
12	W	240X300	43	41	21	-
13	W1	240X180	43	41	21	-
14	V	75X75	7	9	4	-
15	V1	120X75	1	1	1	-

© This drawing is the property of L I V I N ARCHITECTS, Calicut. Name and title to be copied or read without their permission. All dimensions shall be checked and correlated with structural drawings and any ambiguity shall be reported immediately to the Architect before commencement of work.

Special Notes:

- All the wall thickness are 230mm and 115mm unless specified.
- All dimensions and levels are in cms unless specified otherwise.
- All dimensions and levels given in the drawing are finished dimensions and levels (including finishes).
- Levels marked are with respect to finished ground level ± 0.00 . Drawing should not be scaled. Only written dimensions should be followed.
- Follow architectural drawing for dimensions, levels and details.
- For structural, electrical, landscape etc refer respective consultant's drawings.

S.No	Date	Prints issued to	By

SHEET: A0	DRAWING: NURSING COLLEGE ACADEMIC BUILDING WORKING DRAWING
JOB NO: LV/03/C/25	PROJECT: NURSING COLLEGE CAMPUS AT PAYYANNUR
REV. NO: LV/03/C/25/WD/07	CLIENT: PAYYANNUR CO OPERATIVE HOSPITAL

ARCHITECTS: **LIVIN ARCHITECTS** CALICUT BRANCH




S.No	Revision	Date

DRAWN BY:	CHECKED:	DATE:	SCALE:
PRITHIN	ALVIN	26-08-2025	1:100





RIGHT SIDE ELEVATION
SCALE: 1:100

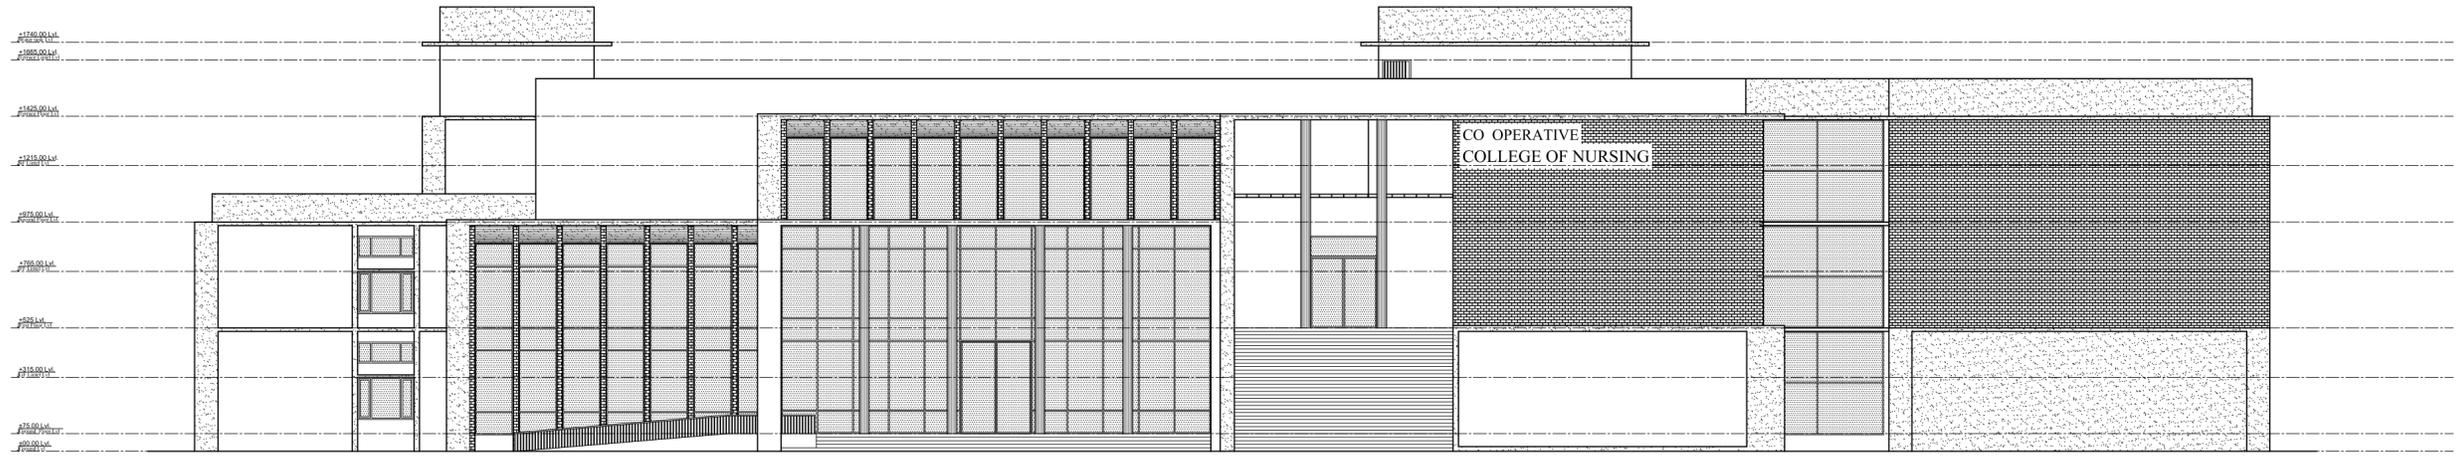

FRONT ELEVATION
SCALE: 1:100

© This drawing is the property of LIVIN ARCHITECTS, Calicut, Kerala and is not to be copied or used without their permission. All dimensions shall be checked and correlated with structural drawings and any ambiguity shall be reported immediately to the Architect before commencement of work.

Special Notes:

- All the wall thicknesses are 230mm and 115mm unless specified.
- All dimensions and levels are in cms unless specified otherwise.
- All dimensions and levels given in this drawing are finished dimensions and levels (including finishes).
- Levels marked are with respect to finished ground level ± 0.00 . Drawing should not be scaled. Only written dimensions should be followed.
- Follow architectural drawing for dimensions, levels and details.
- For structural, electrical, landscape etc refer respective consultant's drawings.

S.No	Date	Prints issued to	By

SHEET: A0	DRAWING: NURSING COLLEGE ACADEMIC BUILDING WORKING DRAWING
JOB NO: LV/03/C/25	PROJECT: NURSING COLLEGE CAMPUS AT PAYYANNUR
DWG. NO: LV/03/C/25/WD/07	CLIENT: PAYYANNUR CO OPERATIVE HOSPITAL

ARCHITECTS: **LIVIN ARCHITECTS** CALICUT KERALA



KEY PLAN:


S.No	Revision	Date

DRAWN BY: PRITHIN	CHECKED: AC/VPIN	DATE: 29-08-2025	SCALE: 1:100
-------------------	------------------	------------------	--------------





REAR & LEFT SIDE ELEVATION
SCALE: 1/100

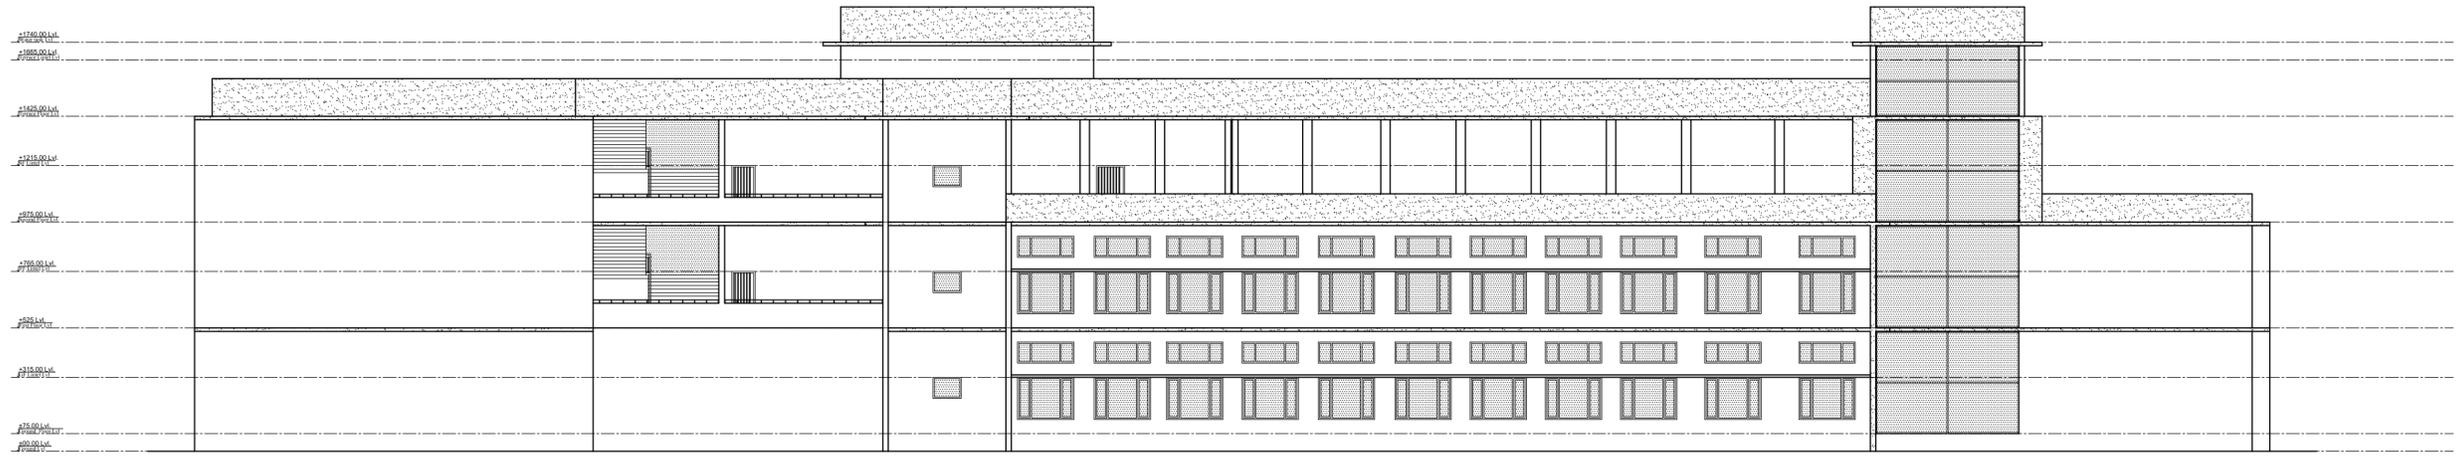

REAR & RIGHT SIDE ELEVATION
SCALE: 1/100

© This drawing is the property of LIVIN ARCHITECTS, Calicut, Kerala and is not to be copied or used without their permission. All dimensions shall be checked and correlated with structural drawings and any ambiguity shall be reported immediately to the Architects before commencement of work.

Special Notes:

- All the wall thicknesses are 230mm and 115mm unless specified.
- All dimensions and levels are in cms unless specified otherwise.
- All dimensions and levels given in this drawing are finished dimensions and levels (including finishes).
- Levels marked are with respect to finished ground level ± 0.00 . Drawing should not be scaled. Only written dimensions should be followed.
- Follow architectural drawing for dimensions, levels and details.
- For structural, electrical, landscape etc refer respective consultant's drawings.

S.No	Date	Prints issued to	By

SHEET: A0	DRAWING: NURSING COLLEGE ACADEMIC BUILDING WORKING DRAWING
JOB NO: LV/03/C/25	PROJECT: NURSING COLLEGE CAMPUS AT PAYYANNUR
DWG. NO: LV/03/C/25/WD/07	CLIENT: PAYYANNUR CO OPERATIVE HOSPITAL

ARCHITECTS: **LIVIN ARCHITECTS** CALICUT KERALA

KEY PLAN:


S.No	Revision	Date

DRAWN BY: PRITHIN	CHECKED: ALVIN	DATE: 29-08-2025	SCALE: 1:100
-------------------	----------------	------------------	--------------



DOOR					
SL.NO	TYPE	SIZE	GF	NOS	TF
1	MD	600X240	1	1	-
2	D	120X240	3	3	1
3	DI	100X240	7	13	-
4	DZ	90X240	1	1	-
5	D3	80X240	14	21	-

WINDOW					
SL.NO	TYPE	SIZE	GF	NOS	TF
1	FG	600X300	-	1	-
2	FG1	300X300	-	1	-
3	FG2	300X300	1	1	-
4	W	75X270	42	44	-
5	KW	210X130	1	-	-
6	V	210X100	-	1	-
7	V1	180X100	1	1	-
8	V2	60X60	9	13	-
9	V3	53X60	1	2	-

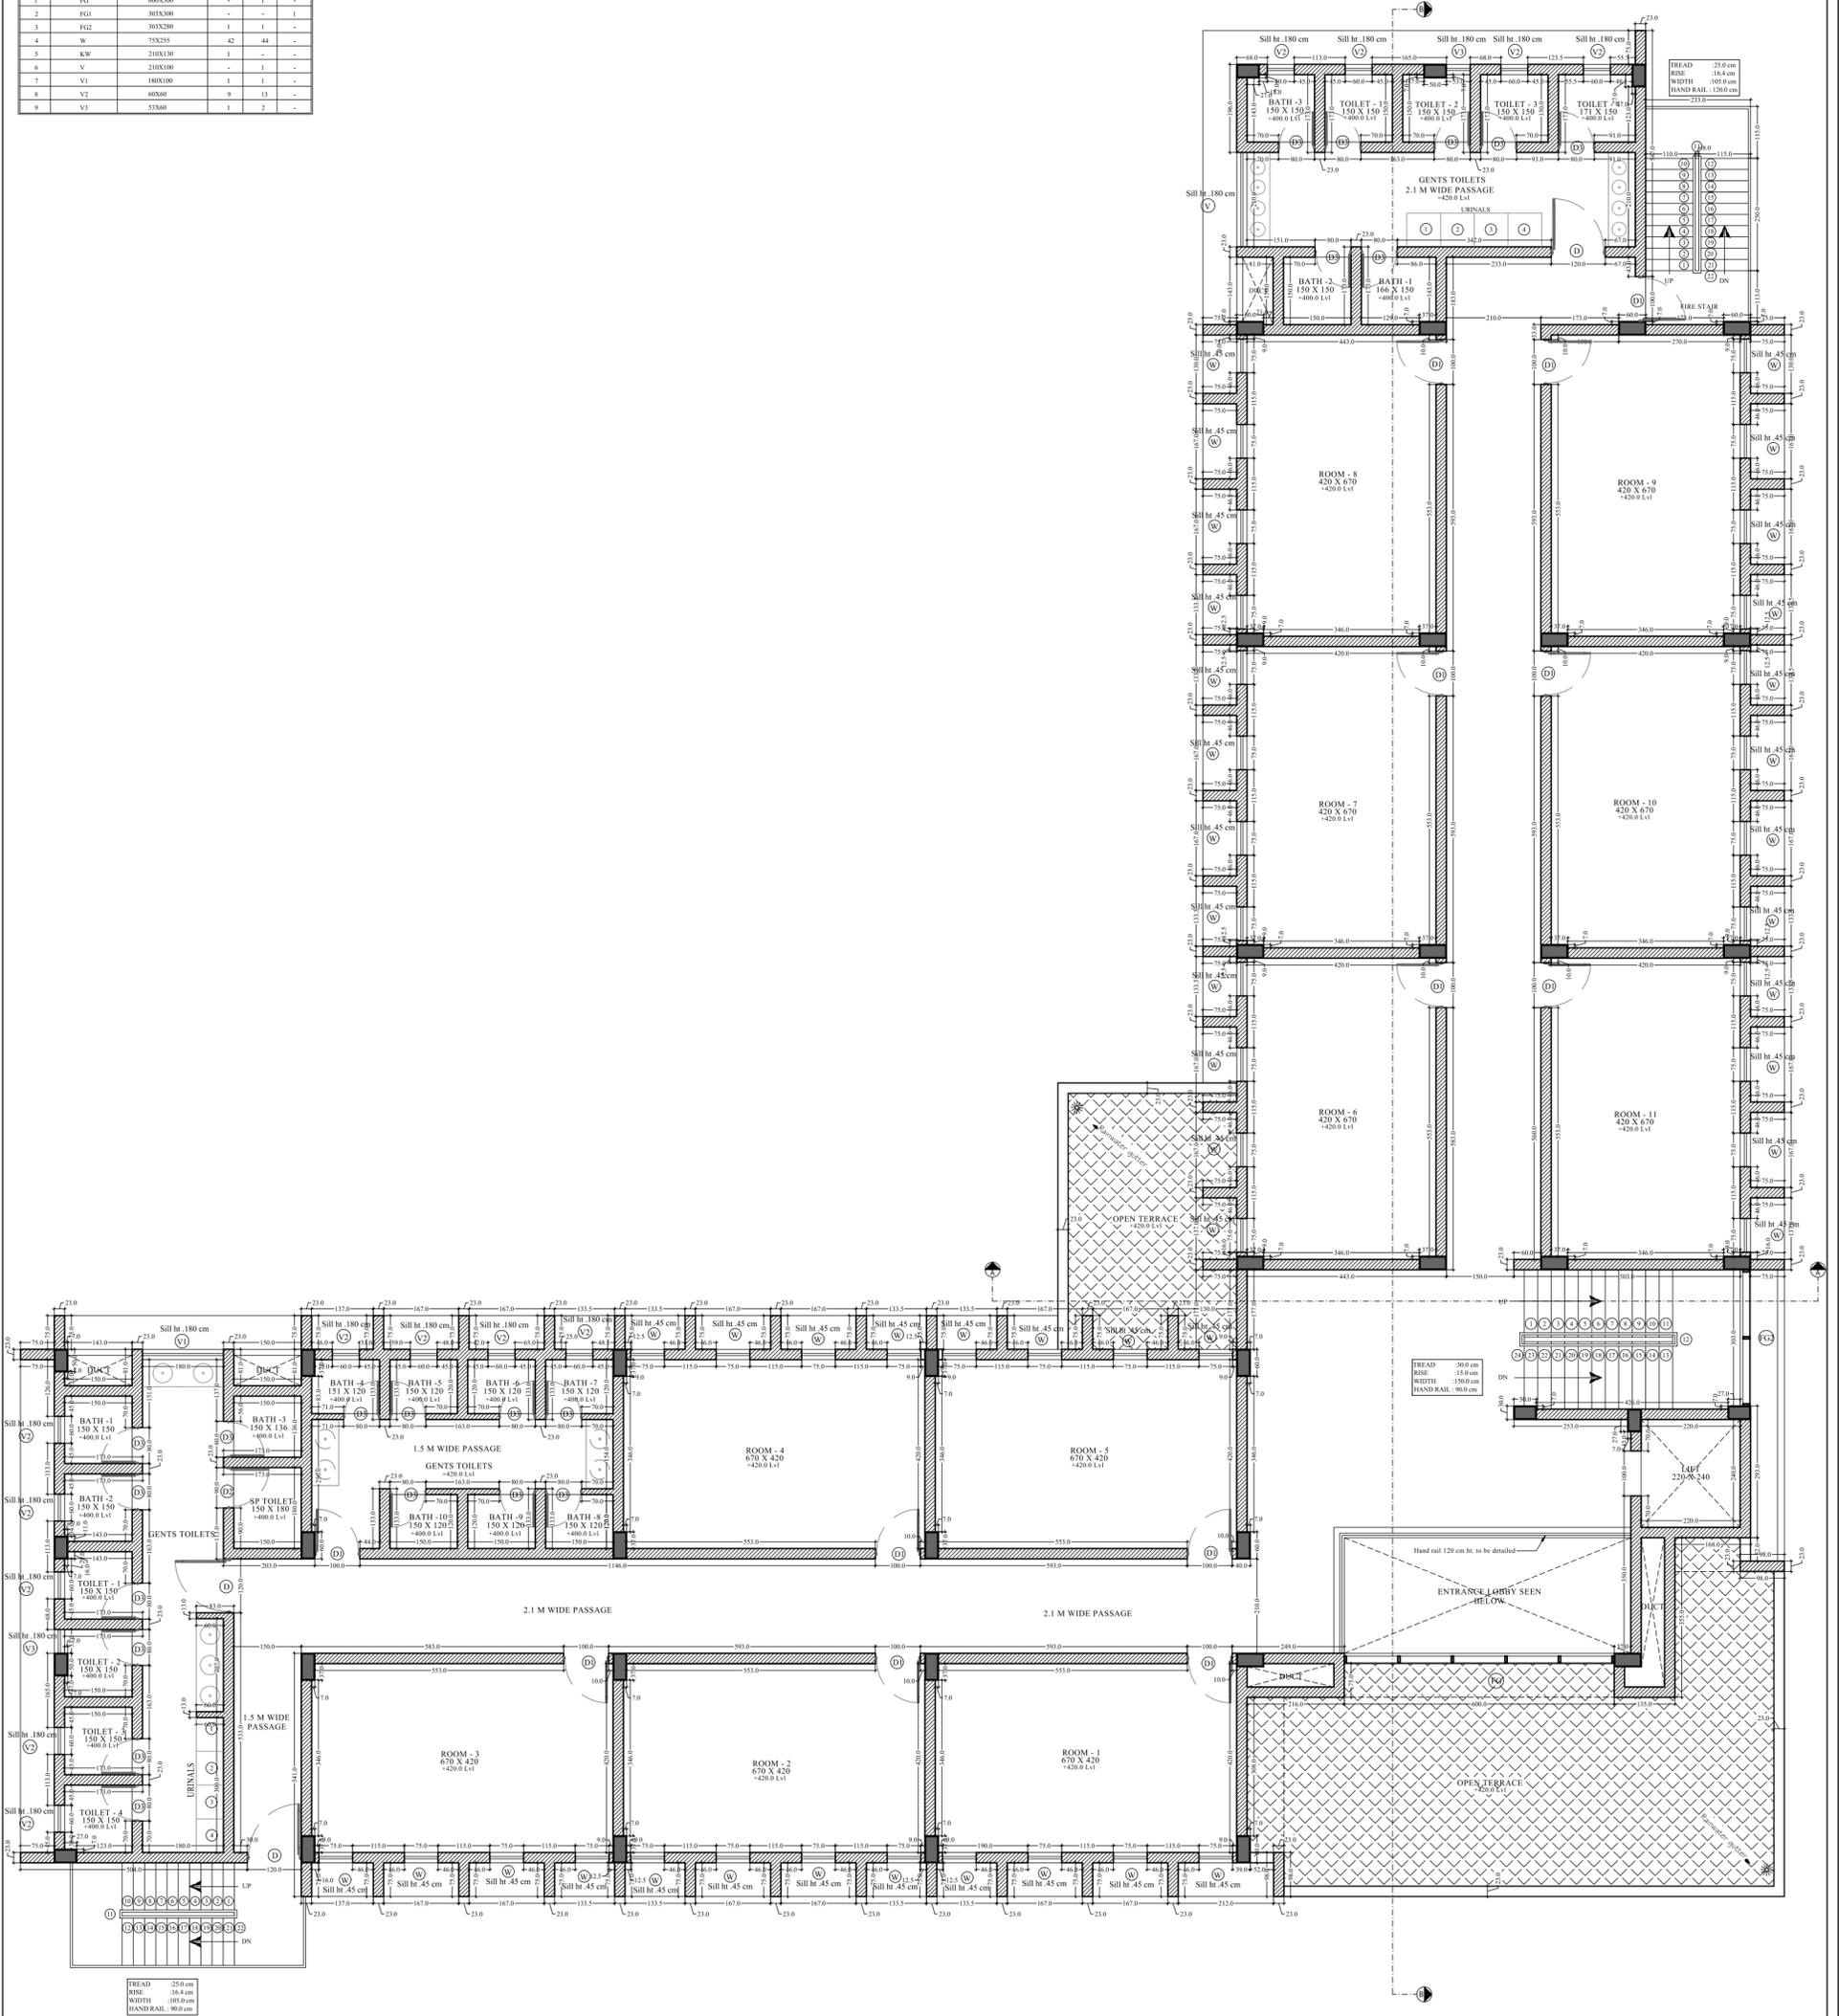

© This drawing is the property of L.V.I.N ARCHITECTS. Cabinet, Kattor and in rest to be copied or used without their permission.
 All dimensions shall be checked and correlated with structural drawings and any ambiguity shall be reported immediately to the Architects before commencement of work.
 Special Notes:
 1. All wall thickness are 23cm and 13 cm unless specified
 2. All dimensions and levels are in cm unless specified otherwise
 3. All dimensions and levels given in the drawing are finished dimensions and levels (including finishes)
 4. Levels marked are with respect to finished ground level ± 0.00. Drawing should not be scaled. Only written dimensions should be followed.
 5. Follow architectural drawing for dimensions, levels and details.
 6. For structural, electrical, landscape etc refer respective consultant's drawings.

S.No	Date	Prints issued to	By

SHEET	DRAWING	ARCHITECTS	REV PLAN
A0	NURSING COLLEGE GENTS HOSTEL BUILDING WORKING DRAWING FIRST FLOOR PLAN	L.V.I.N ARCHITECTS	


NO	REVISION	DATE

NO	REVISION	DATE



DOOR					
SL.NO	TYPE	SIZE	NOS		
			GF	FF	TF
1	MD	600X240	1	-	-
2	D	120X240	2	2	1
3	DI	100X240	7	13	-
4	D2	90X240	1	1	-
5	D3	80X240	14	21	-


WINDOW					
SL.NO	TYPE	SIZE	NOS		
			GF	FF	TF
1	FG	600X300	-	1	-
2	FG1	300X300	-	-	1
3	FG2	300X200	1	1	-
4	W	75X275	42	44	-
5	KW	210X130	1	-	-
6	V	210X100	-	1	-
7	V1	180X100	1	1	-
8	V2	60X60	9	13	-
9	V3	53X60	1	2	-

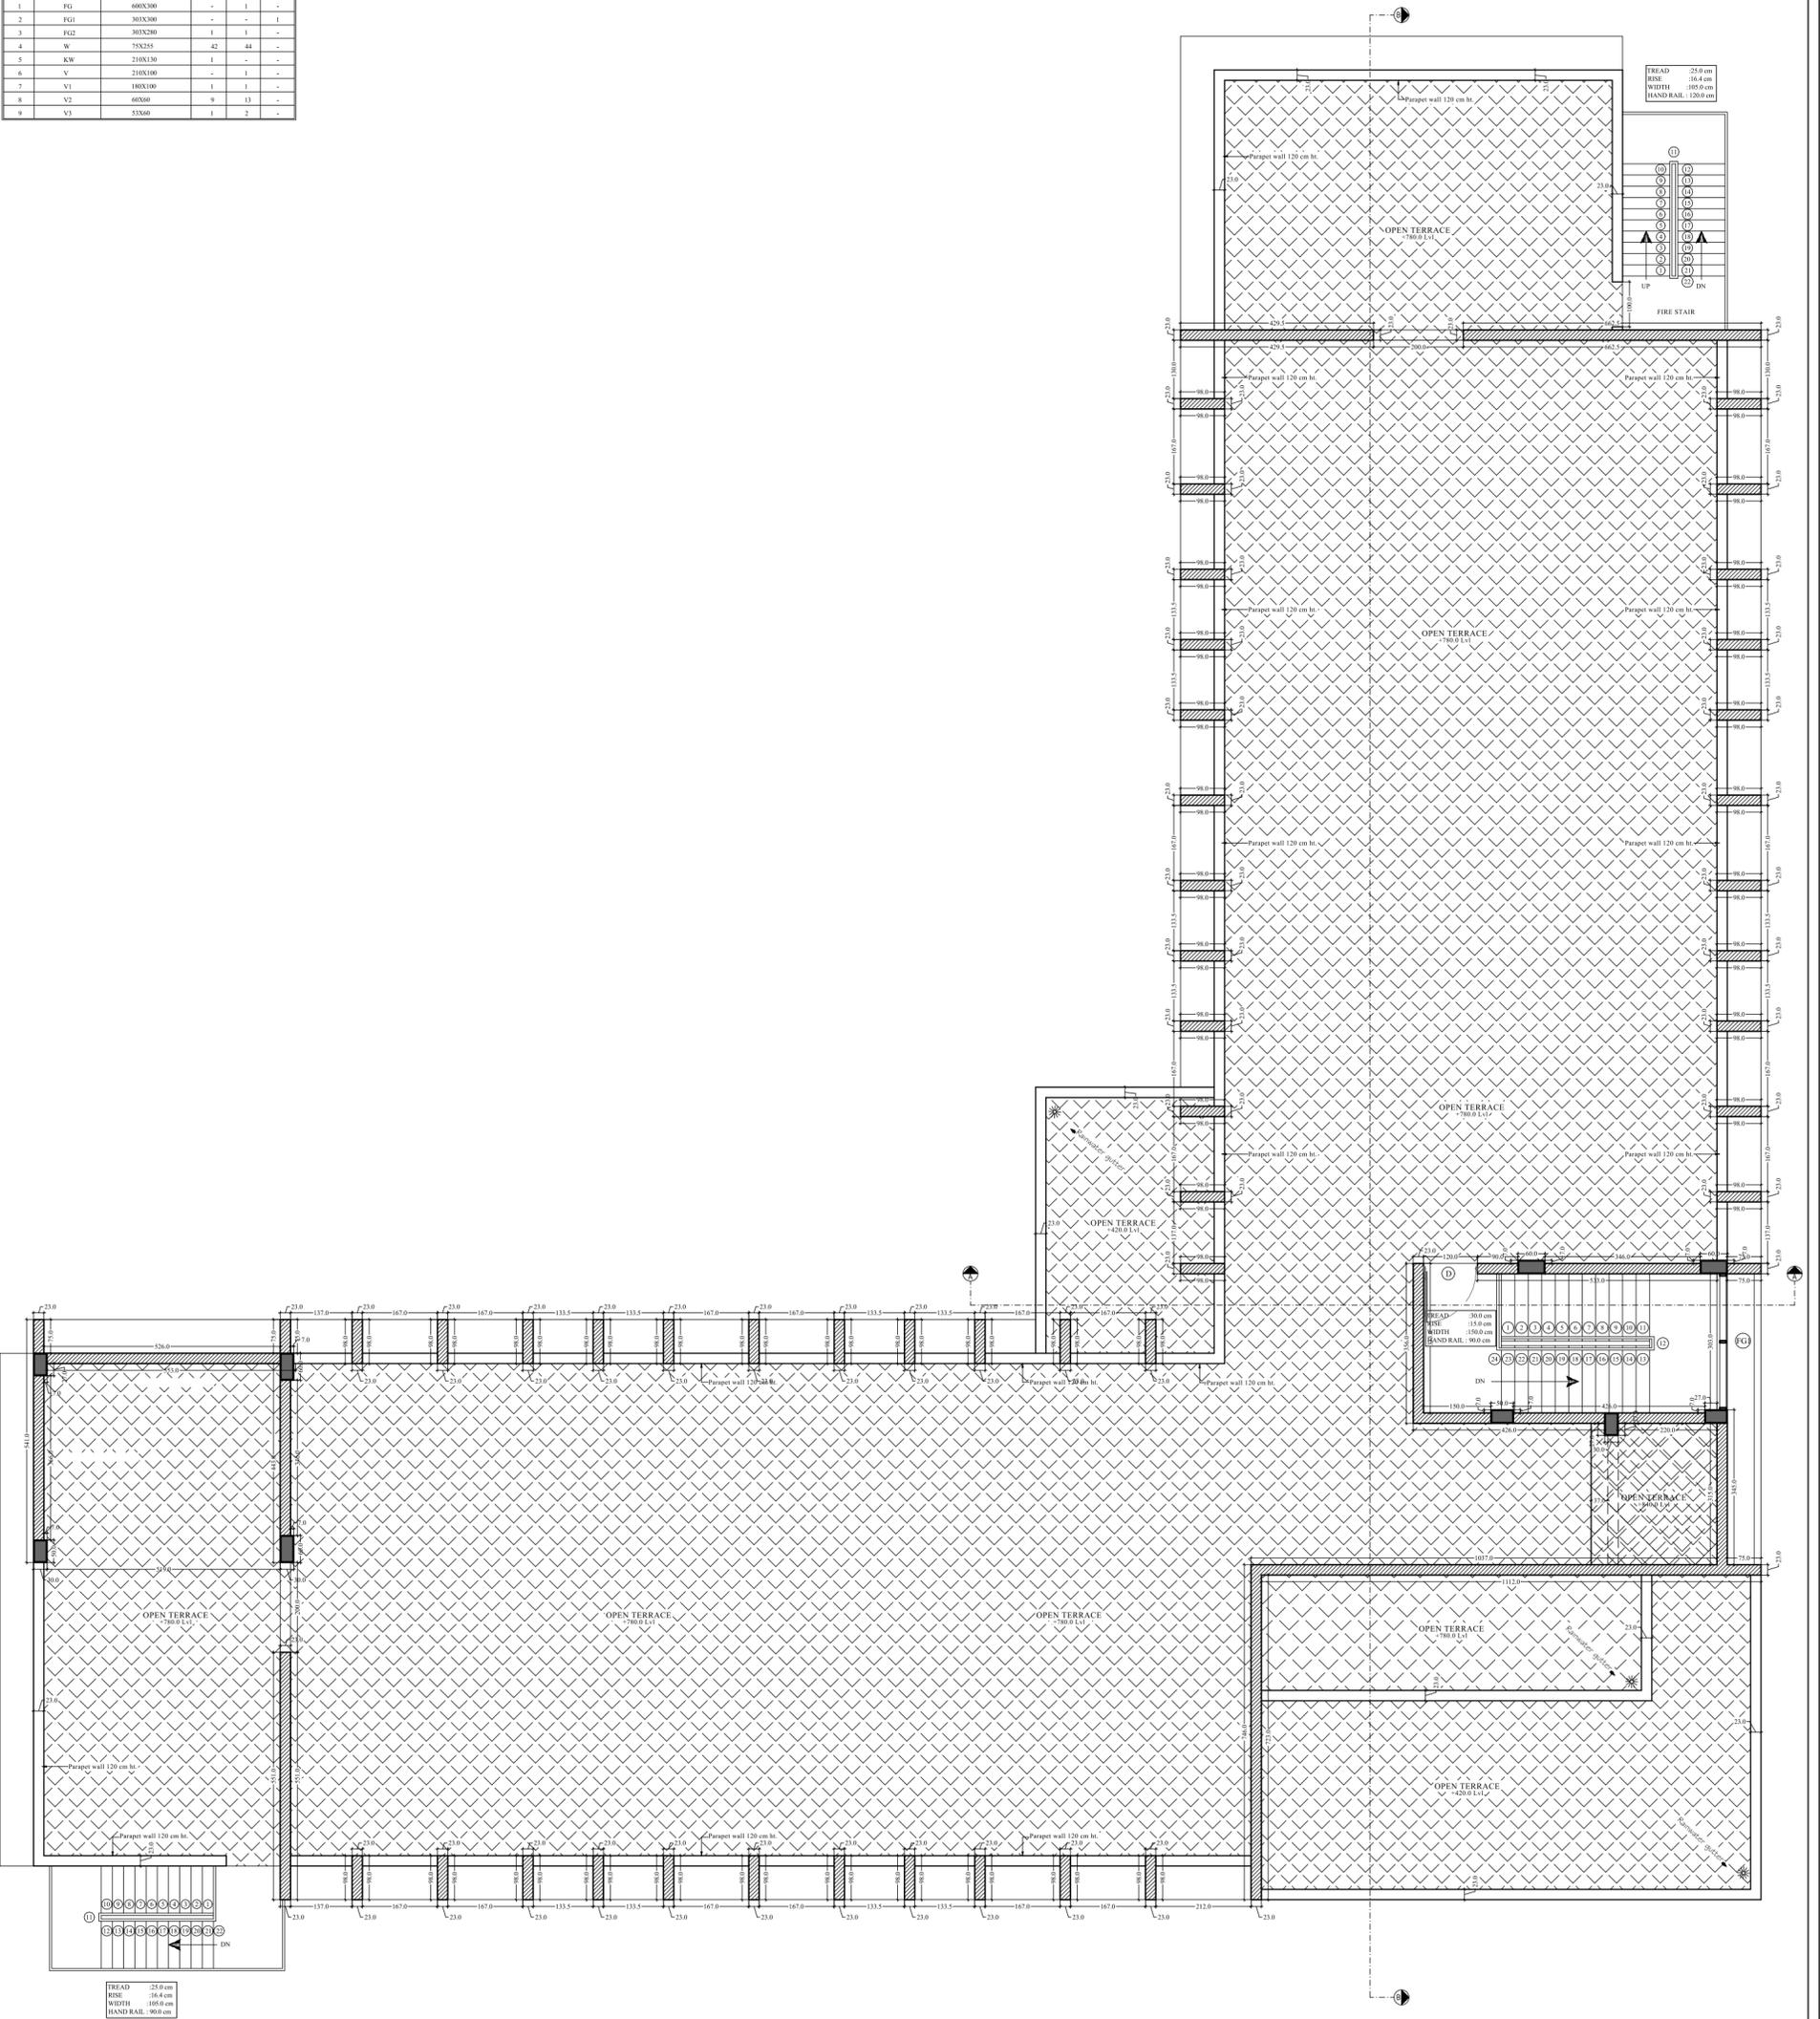


<p>© This drawing is the property of L.V.I.N ARCHITECTS. Cabinet, Kattor and in-text to be copied or used without their permission. All dimensions shall be checked and correlated with structural drawings and any ambiguity shall be reported immediately to the Architects before commencement of work.</p> <p>Special Notes:</p> <ol style="list-style-type: none"> All the wall thickness are 23cm and 13 cm unless specified All dimensions and levels are in cm unless specified otherwise All dimensions and levels given in the drawing are finished dimensions and levels (including finishes) Levels marked are with respect to finished ground level ± 0.00. Drawing should not be scaled. Only written dimensions should be followed. Follow architectural drawing for dimensions, levels and details. For structural, electrical, landscape etc refer respective consultant's drawings. 				<table border="1"> <thead> <tr> <th>S.No</th> <th>Date</th> <th>Prints issued to</th> <th>By</th> </tr> </thead> <tbody> <tr> <td> </td> <td> </td> <td> </td> <td> </td> </tr> <tr> <td> </td> <td> </td> <td> </td> <td> </td> </tr> </tbody> </table>	S.No	Date	Prints issued to	By									<table border="1"> <thead> <tr> <th>SHEET</th> <th>DRAWING</th> <th>ARCHITECTS</th> <th>KEY PLAN</th> <th>DRAWN BY</th> <th>S.No</th> <th>Revision</th> <th>Date</th> </tr> </thead> <tbody> <tr> <td>A0</td> <td>NURSING COLLEGE GENTS HOSTEL BUILDING WORKING DRAWING TERRACE FLOOR PLAN</td> <td>L.V.I.N ARCHITECTS</td> <td></td> <td>PRITHIN</td> <td> </td> <td> </td> <td> </td> </tr> <tr> <td> </td> <td> </td> <td> </td> <td> </td> <td>Ar. VIPIN</td> <td> </td> <td> </td> <td> </td> </tr> <tr> <td> </td> <td> </td> <td> </td> <td> </td> <td>16-09-2025</td> <td> </td> <td> </td> <td> </td> </tr> <tr> <td> </td> <td> </td> <td> </td> <td> </td> <td>SCALE</td> <td> </td> <td> </td> <td> </td> </tr> <tr> <td> </td> <td> </td> <td> </td> <td> </td> <td>1:50</td> <td> </td> <td> </td> <td> </td> </tr> </tbody> </table>	SHEET	DRAWING	ARCHITECTS	KEY PLAN	DRAWN BY	S.No	Revision	Date	A0	NURSING COLLEGE GENTS HOSTEL BUILDING WORKING DRAWING TERRACE FLOOR PLAN	L.V.I.N ARCHITECTS		PRITHIN								Ar. VIPIN								16-09-2025								SCALE								1:50				
S.No	Date	Prints issued to	By	
SHEET	DRAWING	ARCHITECTS	KEY PLAN	DRAWN BY	S.No	Revision	Date	
A0	NURSING COLLEGE GENTS HOSTEL BUILDING WORKING DRAWING TERRACE FLOOR PLAN	L.V.I.N ARCHITECTS		PRITHIN	
				Ar. VIPIN	
				16-09-2025	
				SCALE	
				1:50	

DOOR					
SL.NO	TYPE	SIZE	NOS		
			GF	FF	TF
1	MD	600X345	1	-	-
2	D	1200X240	5	3	1
3	DI	1000X240	7	13	-
4	D2	900X240	1	1	-
5	D3	800X240	14	21	-

WINDOW					
SL.NO	TYPE	SIZE	NOS		
			GF	FF	TF
1	FG	600X300	-	1	-
2	FG1	300X300	-	-	1
3	FG2	300X200	1	1	-
4	W	750X255	43	44	-
5	KW	210X130	1	-	-
6	V	210X100	-	1	-
7	V1	180X100	1	1	-
8	V2	600X60	9	13	-
9	V3	530X60	1	2	-

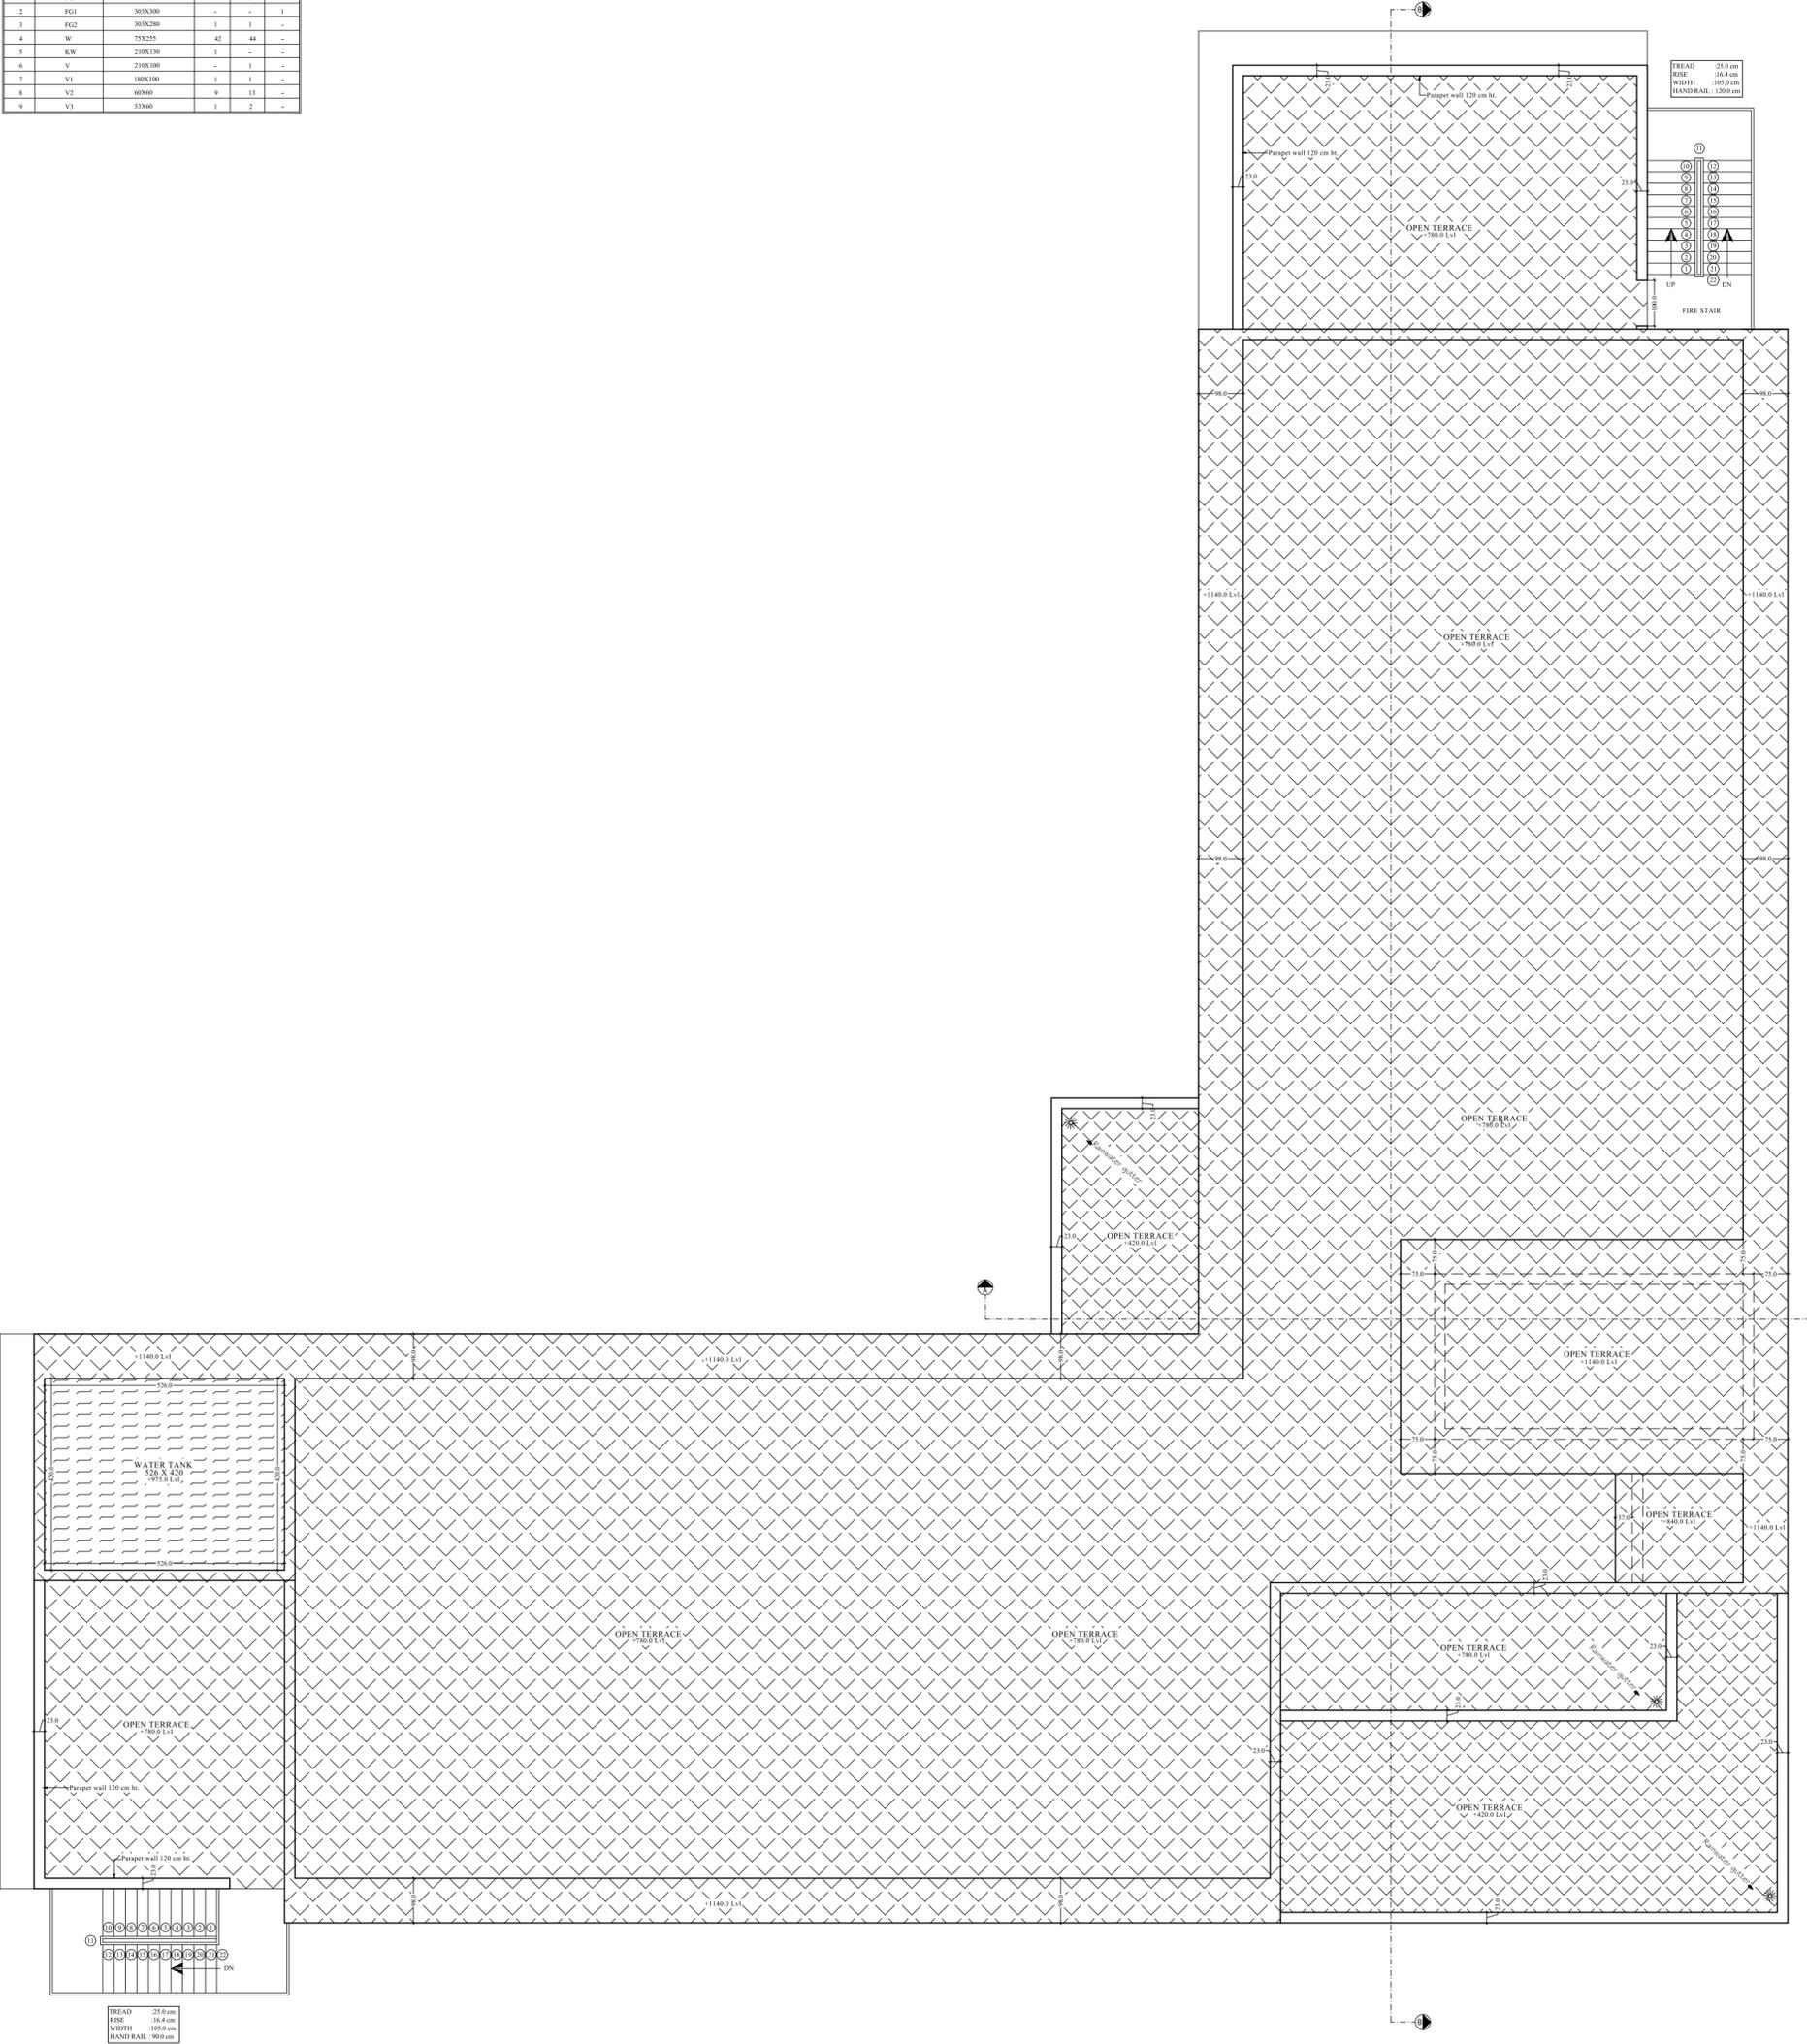

<p>© This drawing is the property of L.V.I.N ARCHITECTS. Cabinet, Kattor and in ext. to be copied or used without their permission. All dimensions shall be checked and correlated with structural drawings and any ambiguity shall be reported immediately to the Architects before commencement of work.</p> <p>Special Notes:</p> <ol style="list-style-type: none"> All the wall thickness are 23cm and 13 cm unless specified. All dimensions and levels are in cms unless specified otherwise. All dimensions and levels given in the drawing are finished dimensions and levels (including finishes). Levels marked are with respect to finished ground level ± 0.00. Drawing should not be scaled. Only written dimensions should be followed. Follow architectural drawing for dimensions, levels and details. For structural, electrical, landscape etc refer respective consultant's drawings. 				<table border="1"> <thead> <tr> <th>S.No</th> <th>Date</th> <th>Prints issued to</th> <th>By</th> </tr> </thead> <tbody> <tr><td> </td><td> </td><td> </td><td> </td></tr> <tr><td> </td><td> </td><td> </td><td> </td></tr> <tr><td> </td><td> </td><td> </td><td> </td></tr> </tbody> </table>	S.No	Date	Prints issued to	By													<table border="1"> <thead> <tr> <th>SHEET</th> <th>DRAWING</th> <th>ARCHITECTS</th> <th>KEY PLAN</th> </tr> </thead> <tbody> <tr> <td>A0</td> <td>NURSING COLLEGE GENTS HOSTEL BUILDING WORKING DRAWING ROOF PLAN</td> <td>L.V.I.N ARCHITECTS</td> <td></td> </tr> <tr> <td>DWG NO</td> <td>PROJECT</td> <td></td> <td></td> </tr> <tr> <td>LV/03/C/25</td> <td>NURSING COLLEGE CAMPUS AT PAYYANNUR</td> <td></td> <td></td> </tr> <tr> <td>DRAWN BY</td> <td>CLIENT</td> <td></td> <td></td> </tr> <tr> <td>LV/03/C/25/WD/06</td> <td>PAYYANNUR CO OPERATIVE HOSPITAL</td> <td></td> <td></td> </tr> </tbody> </table>	SHEET	DRAWING	ARCHITECTS	KEY PLAN	A0	NURSING COLLEGE GENTS HOSTEL BUILDING WORKING DRAWING ROOF PLAN	L.V.I.N ARCHITECTS		DWG NO	PROJECT			LV/03/C/25	NURSING COLLEGE CAMPUS AT PAYYANNUR			DRAWN BY	CLIENT			LV/03/C/25/WD/06	PAYYANNUR CO OPERATIVE HOSPITAL			<table border="1"> <thead> <tr> <th>DESIGNED BY</th> <th>S.No</th> <th>Revision</th> <th>Date</th> </tr> </thead> <tbody> <tr> <td>PRITHIN</td> <td> </td> <td> </td> <td> </td> </tr> <tr> <td>Ar. VIPIN</td> <td> </td> <td> </td> <td> </td> </tr> <tr> <td>DATE</td> <td> </td> <td> </td> <td> </td> </tr> <tr> <td>16-09-2025</td> <td> </td> <td> </td> <td> </td> </tr> <tr> <td>SCALE</td> <td> </td> <td> </td> <td> </td> </tr> <tr> <td>1:50</td> <td> </td> <td> </td> <td> </td> </tr> </tbody> </table>	DESIGNED BY	S.No	Revision	Date	PRITHIN				Ar. VIPIN				DATE				16-09-2025				SCALE				1:50				
S.No	Date	Prints issued to	By	
SHEET	DRAWING	ARCHITECTS	KEY PLAN	
A0	NURSING COLLEGE GENTS HOSTEL BUILDING WORKING DRAWING ROOF PLAN	L.V.I.N ARCHITECTS	
DWG NO	PROJECT	
LV/03/C/25	NURSING COLLEGE CAMPUS AT PAYYANNUR	
DRAWN BY	CLIENT	
LV/03/C/25/WD/06	PAYYANNUR CO OPERATIVE HOSPITAL	
DESIGNED BY	S.No	Revision	Date	
PRITHIN	
Ar. VIPIN	
DATE	
16-09-2025	
SCALE	
1:50	

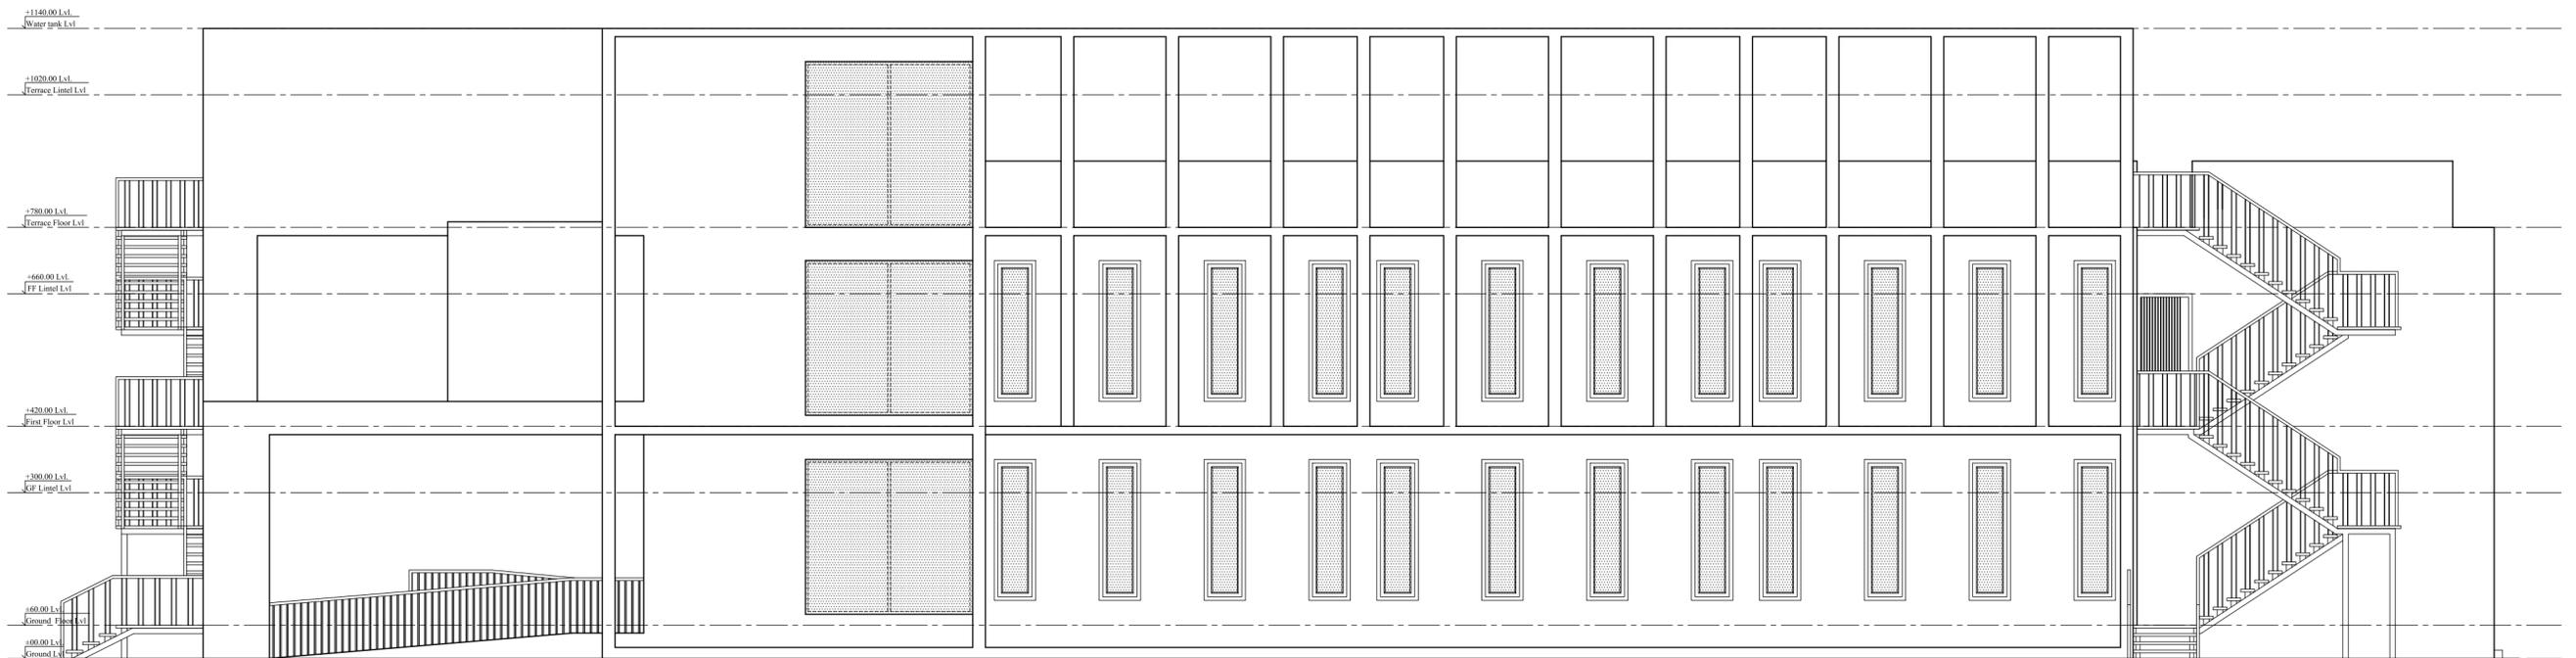

© This drawing is the property of LIVIN ARCHITECTS, Calicut, Kannur and is not to be copied or used without their permission.
 All dimensions shall be checked and correlated with structural drawings and any ambiguity shall be reported immediately to the Architects before commencement of work.
 Special Notes:
 1. All the wall thickness are 23cm and 13 cm unless specified
 2. All dimensions and levels are in cms unless specified otherwise
 3. All dimensions and levels given in the drawing are finished dimensions and levels (including finishes)
 4. Levels marked are with respect to finished ground level ± 0.00 Drawing should not be scaled. Only written dimensions should be followed.
 5. Follow architectural drawing for dimensions, levels and details
 6. For structural, electrical, landscape etc refer respective consultant's drawings.

S.No	Date	Prints issued to	By

SHEET : A1	DRAWING: NURSING COLLEGE GENTS HOSTEL BUILDING WORKING DRAWING RIGHT SIDE ELEVATION
JOB NO: LV/03/C/25	PROJECT: NURSING COLLEGE CAMPUS AT PAYYANNUR
DRG. NO: LV/03/C/25/WD/08	CLIENT: PAYYANNUR CO OPERATVE HOSPITAL

ARCHITECTS:





LIVIN ARCHITECTS
CALICUT & KANNUR

KEY PLAN :

S.No	Revision	Date

DRAWN BY: PRITHIN	CHECKED : Ar. VIPIN	DATE: 20-09-2025	SCALE: 1:60
----------------------	------------------------	---------------------	----------------

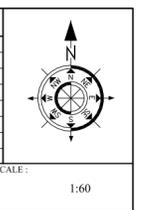

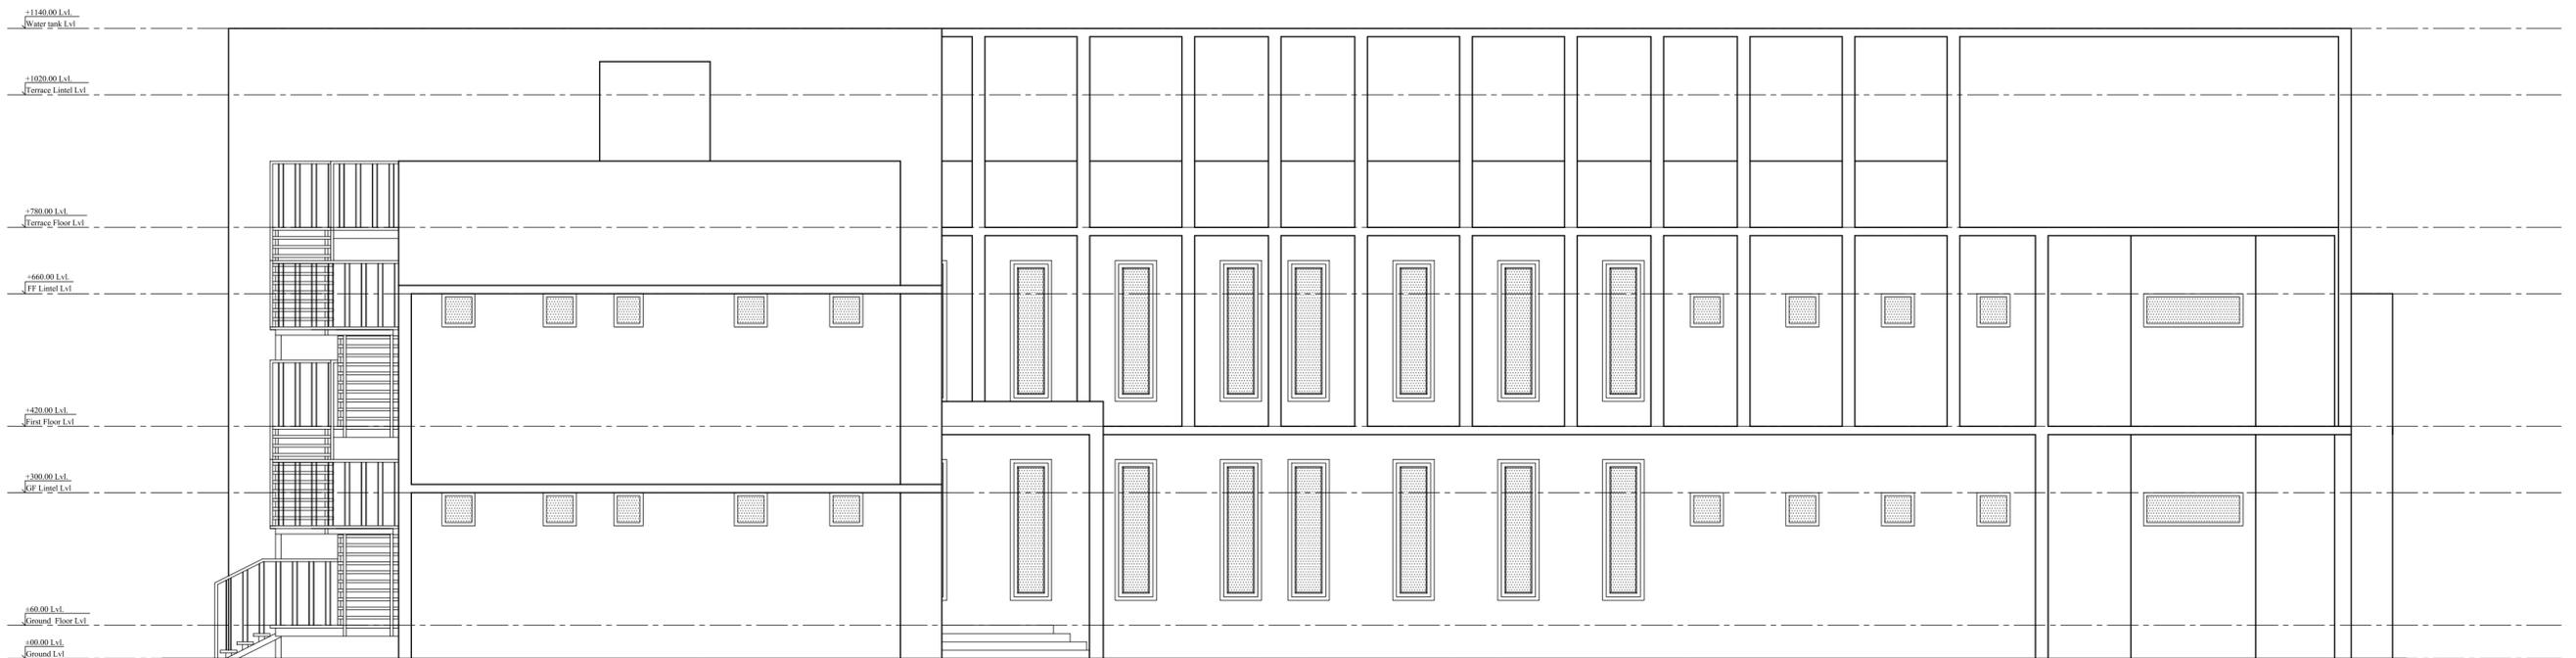

© This drawing is the property of L I V I N ARCHITECTS, Calicut, Kannur and is not to be copied or used without their permission.
 All dimensions shall be checked and correlated with structural drawings and any ambiguity shall be reported immediately to the Architects before commencement of work.
 Special Notes:
 1. All the wall thickness are 23cm and 13 cm unless specified
 2. All dimensions and levels are in cms unless specified otherwise
 3. All dimensions and levels given in the drawing are finished dimensions and levels (including finishes)
 4. Levels marked are with respect to finished ground level ± 0.00 Drawing should not be scaled. Only written dimensions should be followed.
 5. Follow architectural drawing for dimensions, levels and details
 6. For structural, electrical, landscape etc refer respective consultant's drawings.

S.No	Date	Prints issued to	By

SHEET :	A1
JOB NO:	LV/03/C/25
DRG. NO:	LV/03/C/25/WD/09


DRAWING:	NURSING COLLEGE GENTS HOSTEL BUILDING WORKING DRAWING REAR SIDE ELEVATION
PROJECT:	NURSING COLLEGE CAMPUS AT PAYYANNUR
CLIENT:	PAYYANNUR CO OPERATVE HOSPITAL

ARCHITECTS:

KEY PLAN :

S.No	Revision	Date

DRAWN BY: PRITHIN
 CHECKED: Ar. VIPIN
 DATE: 20-09-2025
 SCALE: 1:60

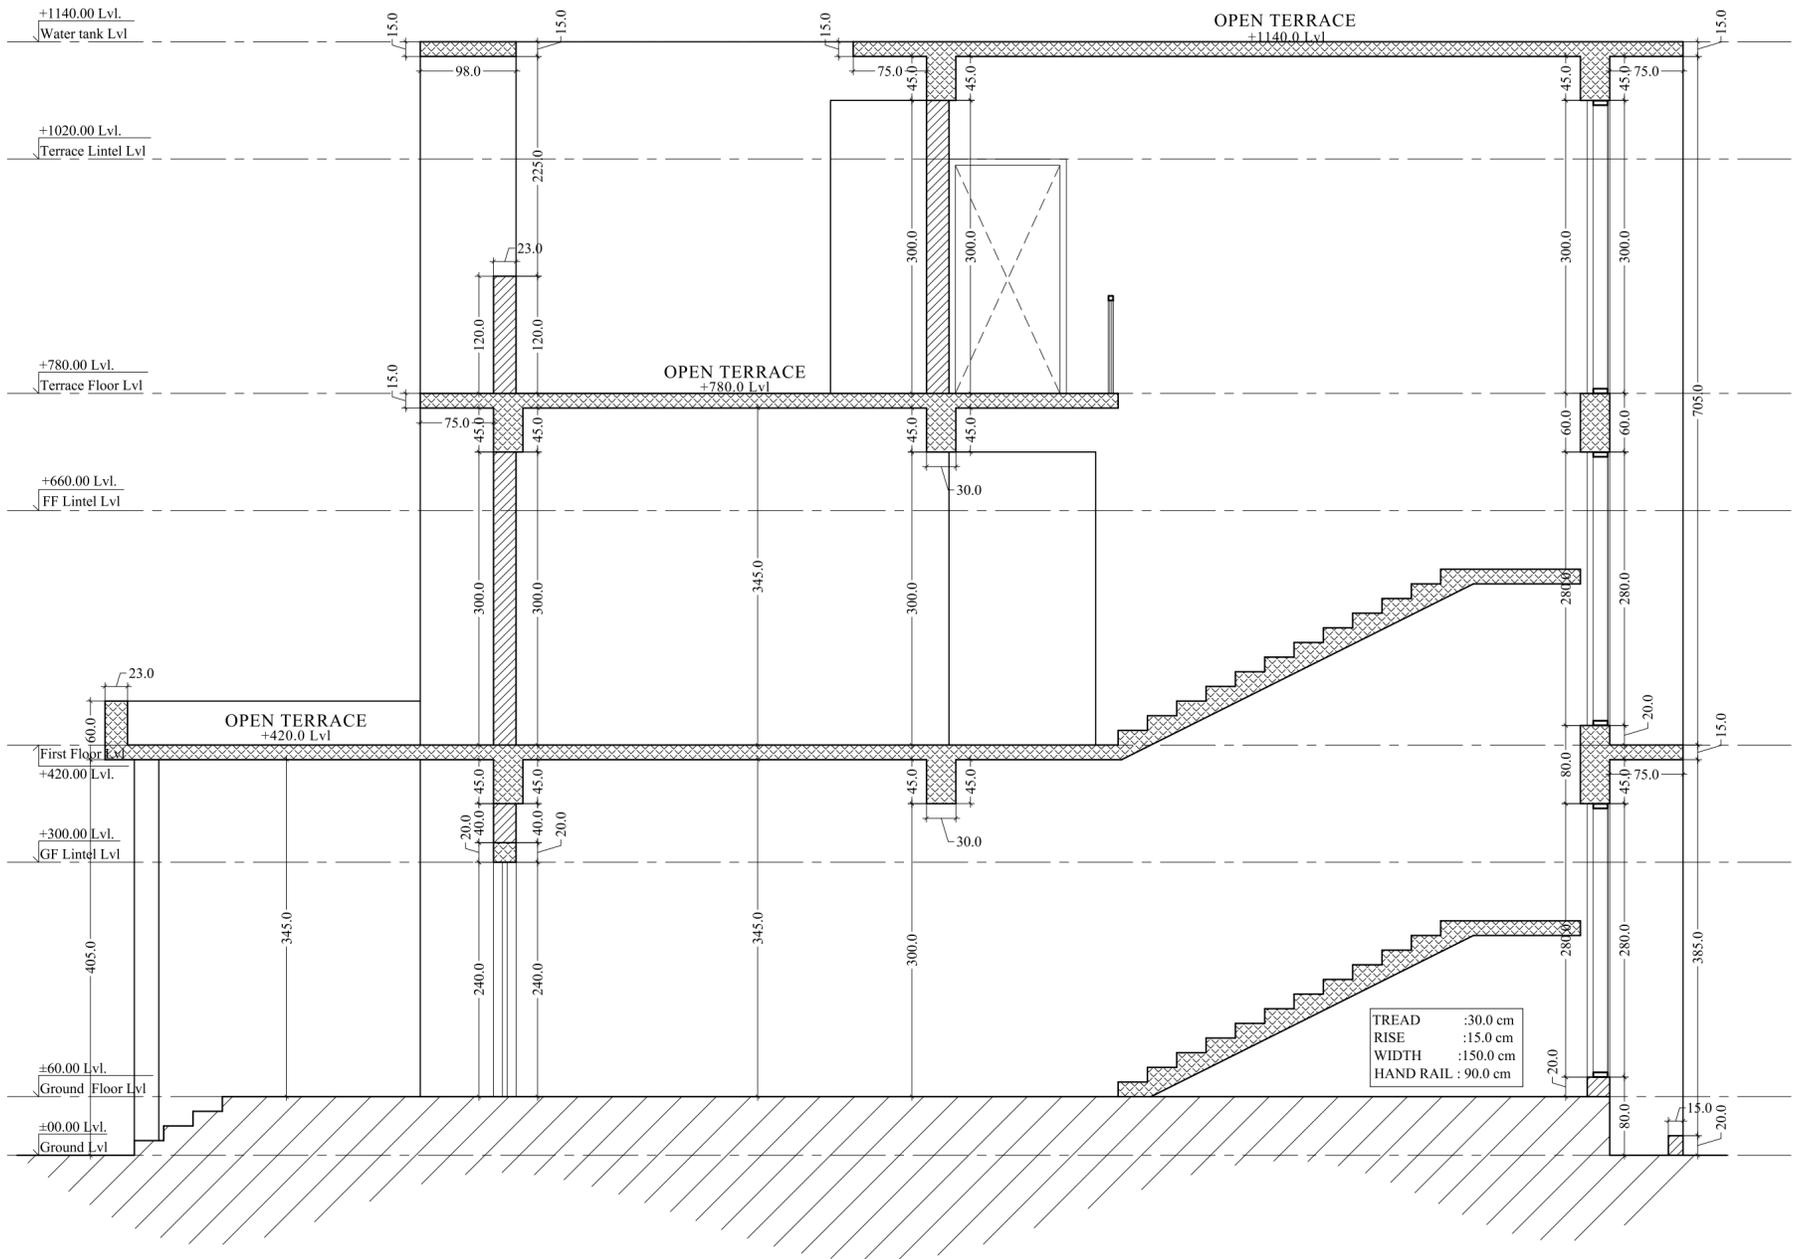

© This drawing is the property of LIVIN ARCHITECTS, Calicut, Kannur and is not to be copied or used without their permission. All dimensions shall be checked and correlated with structural drawings and any ambiguity shall be reported immediately to the Architects before commencement of work. Special Notes. 1. All the wall thickness are 23cm and 13 cm unless specified 2. All dimensions and levels are in cms unless specified otherwise 3. All dimensions and levels given in the drawing are finished dimensions and levels (including finishes) 4. Levels marked are with respect to finished ground level ± 0.00 Drawing should not be scaled. Only written dimensions should be followed. 5. Follow architectural drawing for dimensions , levels and details 6. For structural, electrical, landscape etc refer respective consultant's drawings.	SHEET :	DRAWING:	ARCHITECTS:	<table border="1"> <thead> <tr> <th>S.No</th> <th>Revision</th> <th>Date</th> </tr> </thead> <tbody> <tr><td> </td><td> </td><td> </td></tr> </tbody> </table>	S.No	Revision	Date																															
	S.No	Revision	Date																																			
A2	NURSING COLLEGE GENTS HOSTEL BUILDING WORKING DRAWING SECTION - AA		DRAWN BY :	CHECKED :	DATE :																																	
JOB NO:	PROJECT:		PRITHIN	Ar. VIPIN	20-09-2025																																	
LV/03/C/25	NURSING COLLEGE CAMPUS AT PAYYANNUR																																					
DRG. NO:	CLIENT:																																					
LV/03/C/25/WD/11	PAYYANNUR CO OPERATIVE HOSPITAL																																					



© This drawing is the property of L V I V I N ARCHITECTS, Calicut, Kannur and is not to be copied or used without their permission.
 All dimensions shall be checked and correlated with structural drawings and any ambiguity shall be reported immediately to the Architects before commencement of work.
 Special Notes:
 1. All the wall thickness are 23cm and 13 cm unless specified
 2. All dimensions and levels are in cms unless specified otherwise
 3. All dimensions and levels given in the drawing are finished dimensions and levels (including finishes)
 4. Levels marked are with respect to finished ground level ± 0.00 Drawing should not be scaled. Only written dimensions should be followed.
 5. Follow architectural drawing for dimensions, levels and details
 6. For structural, electrical, landscape etc refer respective consultant's drawings.

S.No	Date	Prints issued to	By

SHEET :	A1
JOB NO :	LV/03/C/25
DRG. NO :	LV/03/C/25/WD/12

DRAWING :	NURSING COLLEGE GENTS HOSTEL BUILDING WORKING DRAWING SECTION - BB
PROJECT :	NURSING COLLEGE CAMPUS AT PAYYANNUR
CLIENT :	PAYYANNUR CO OPERATVE HOSPITAL

ARCHITECTS:

KEY PLAN :

S.No	Revision	Date

DRAWN BY : PRITHIN
 CHECKED : Ar. VIPIN
 DATE : 20-09-2025
 SCALE : 1:60

DOOR							
SL.NO	TYPE	SIZE	NOS				
			GF	FF	SF	TF	
1	MD	600X345	1	-	-	-	
2	D	1200X240	5	3	3	-	
3	DD	600X240	7	13	13	-	
4	DD	600X240	1	1	1	-	
5	DD	600X240	14	21	21	-	

WINDOW							
SL.NO	TYPE	SIZE	NOS				
			GF	FF	SF	TF	
1	FG	600X660	-	1	1	-	
2	FG1	300X300	-	-	-	1	
3	FG2	300X200	1	1	1	-	
4	W	70X55	42	44	44	-	
5	KW	210X130	1	-	-	-	
6	V	210X100	-	1	1	-	
7	V1	180X100	1	1	1	-	
8	V2	60X60	9	13	13	-	
9	V3	53X60	1	2	2	-	



© This drawing is the property of LIVIN ARCHITECTS. Cabinet, Kattor and in-text to be copied or used without their permission. All dimensions shall be checked and correlated with structural drawings as any ambiguity shall be reported immediately to the Architects before commencement of work.

Special Notes

- All the wall thickness are 23cm and 13 cm unless specified
- All dimensions and levels are in cm unless specified otherwise
- All dimensions and levels given in the drawing are finished dimensions and levels (including finishes)
- Levels marked are with respect to finished ground level ± 0.00. Drawing should not be scaled. Only written dimensions should be followed.
- Follow architectural drawing for dimensions, levels and details.
- For structural, electrical, landscape etc refer respective consultant's drawings.

S.No	Date	Prints issued to	By

SHEET	DRAWING	ARCHITECTS	KEY PLAN
A0	NURSING COLLEGE LADIES HOSTEL BUILDING WORKING DRAWING GROUND FLOOR PLAN	LIVIN ARCHITECTS	




DESIGNED BY	CHECKED BY	DATE	SCALE
PRITHIN	Ar. VIPIN	16-09-2025	1:50

S.No	Revision	Date



DOOR						
SL.NO	TYPE	SIZE	NOS			
			GF	FF	SF	TF
1	MD	600X345	1	-	-	-
2	D	1200X240	5	3	3	-
3	DD	900X240	7	13	13	-
4	DD	900X240	1	1	1	-
5	DD	900X240	14	21	21	-


WINDOW						
SL.NO	TYPE	SIZE	NOS			
			GF	FF	SF	TF
1	FG	600X660	-	1	1	-
2	FGI	300X300	-	-	-	1
3	FG2	300X200	1	1	1	-
4	W	70X55	42	44	44	-
5	KW	210X130	1	-	-	-
6	V	210X100	-	1	1	-
7	V1	180X100	1	1	1	-
8	V2	60X60	9	13	13	-
9	V3	53X60	1	2	2	-

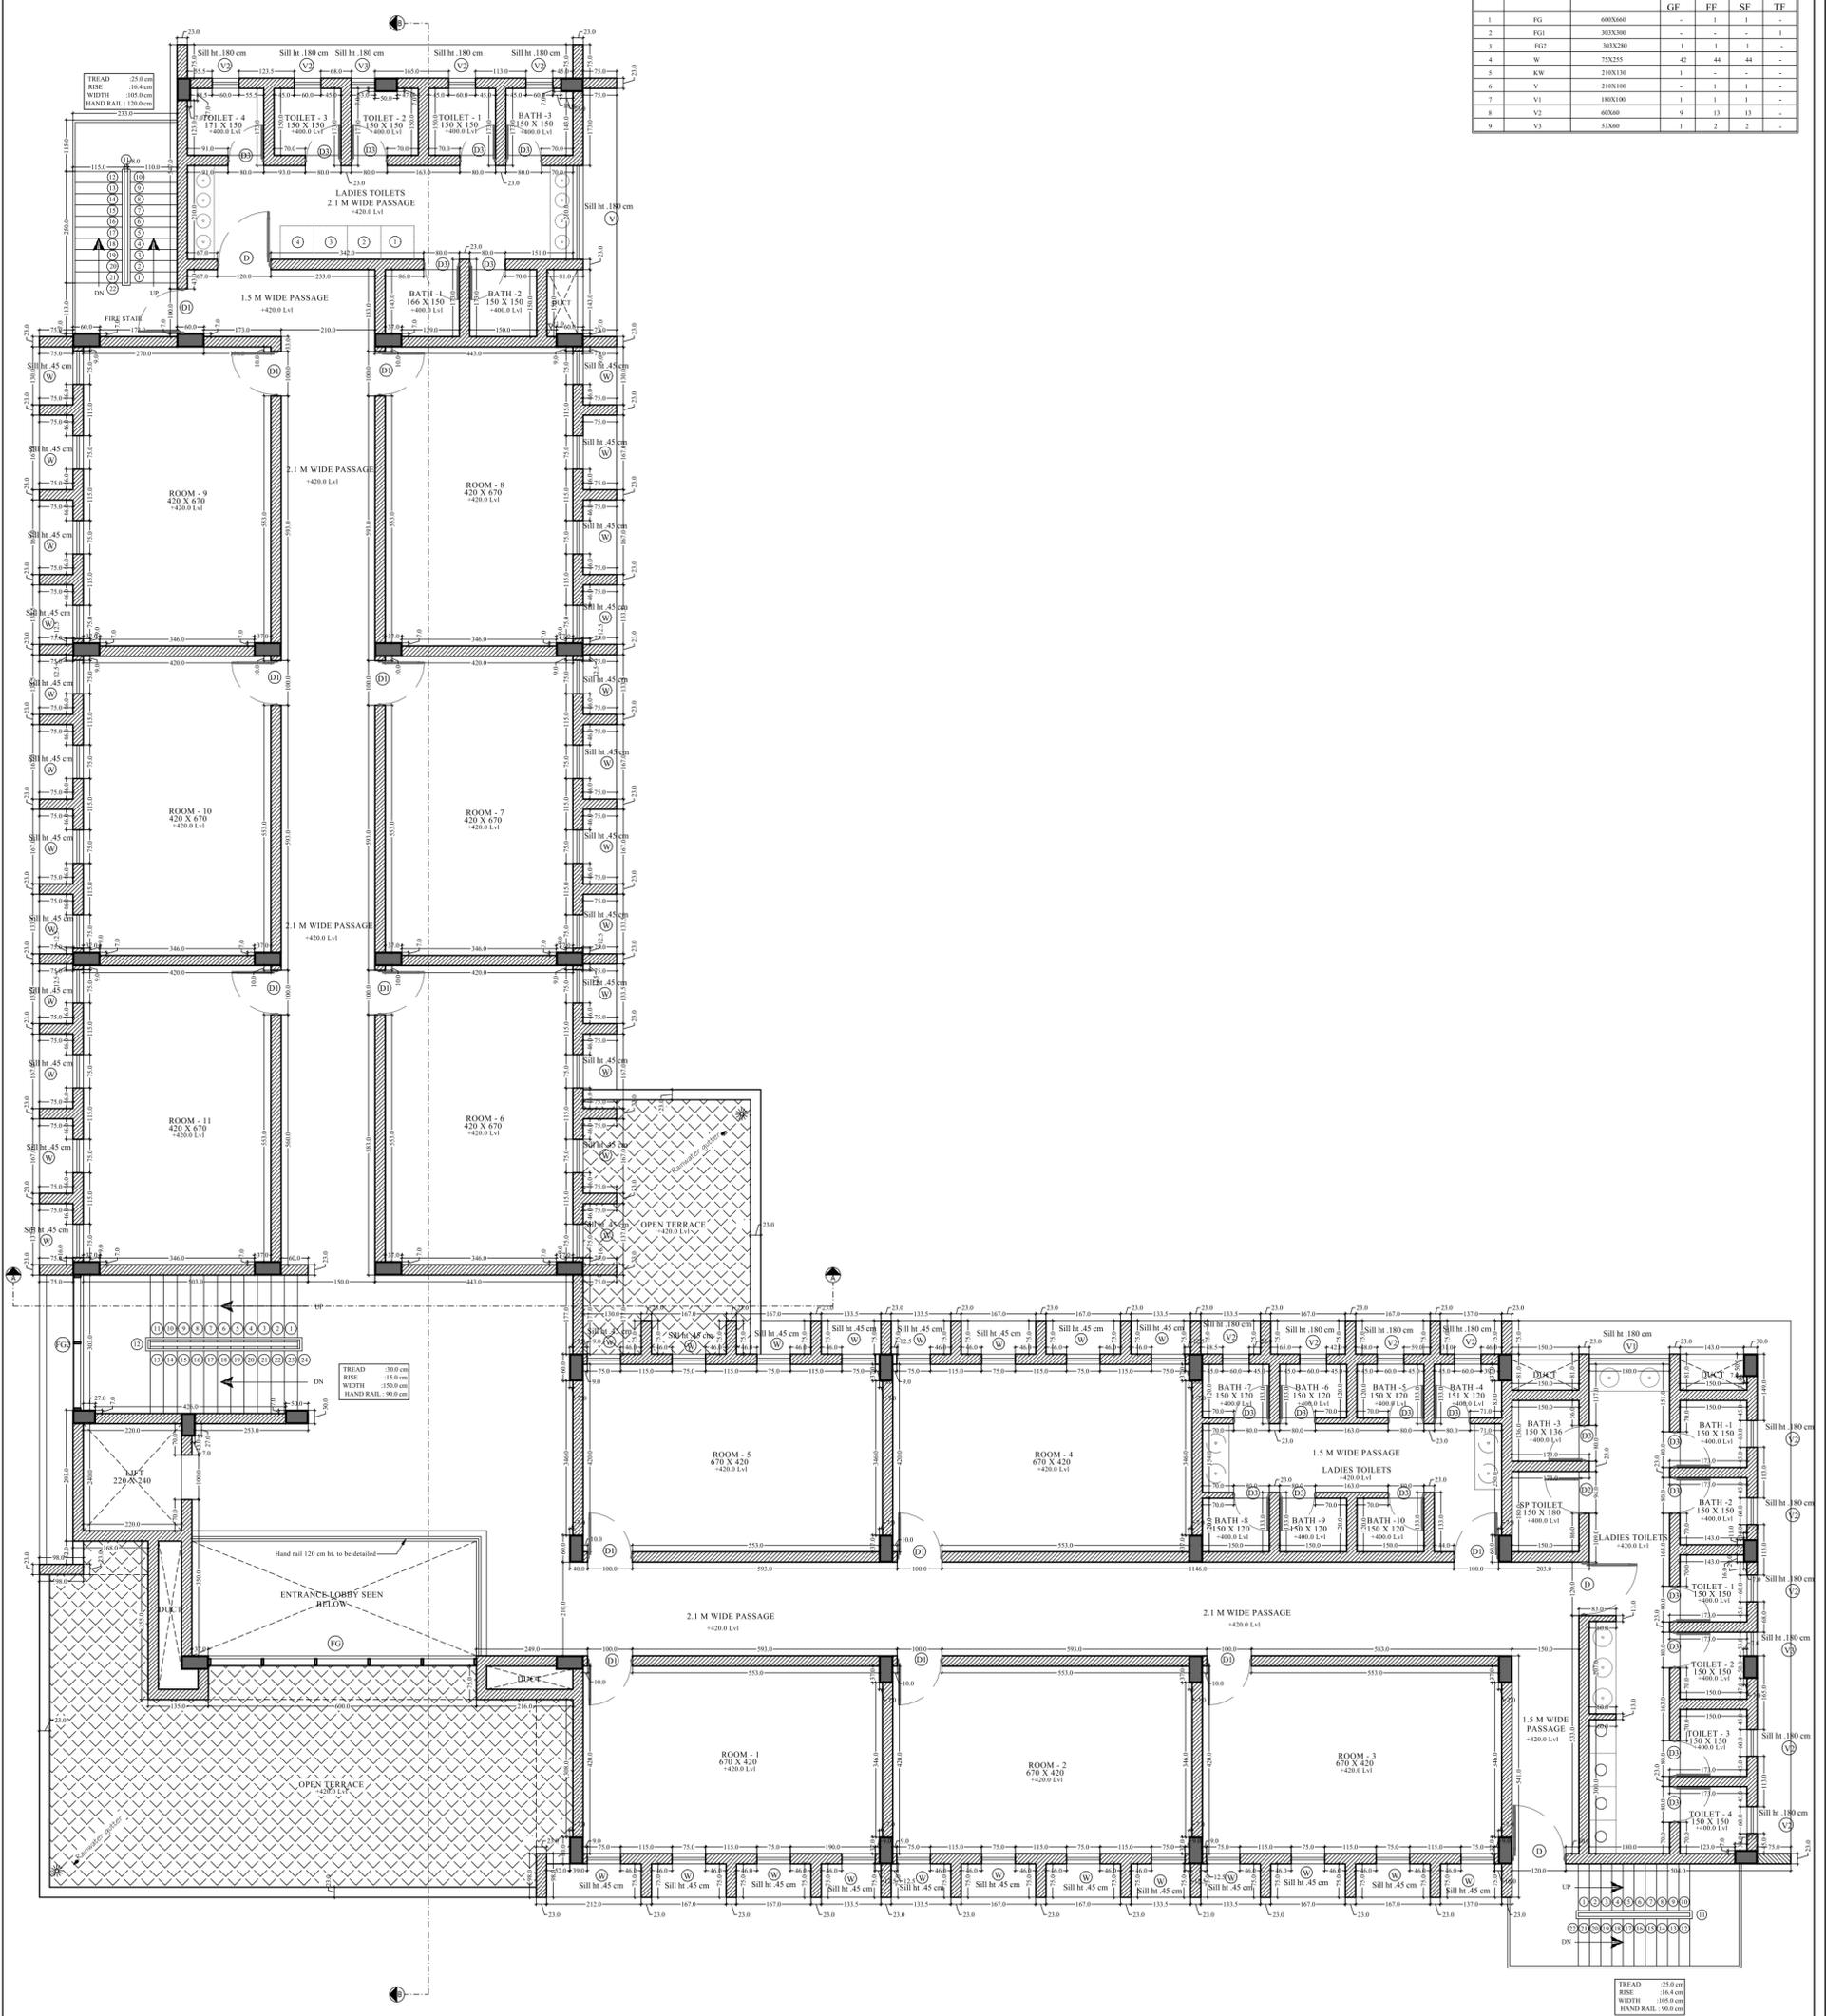

<p>© This drawing is the property of L.V.I.N ARCHITECTS. Cabinet, Kattor and its use is to be copied or used without their permission. All dimensions shall be checked and correlated with structural drawings and any ambiguity shall be reported immediately to the Architects before commencement of work.</p> <p>Special Notes:</p> <ol style="list-style-type: none"> All the wall thickness are 23cm and 13 cm unless specified All dimensions and levels are in cm unless specified otherwise All dimensions and levels given in the drawing are finished dimensions and levels (including finishes) Levels marked are with respect to finished ground level ± 0.00 Drawing should not be scaled. Only written dimensions should be followed. Follow architectural drawing for dimensions, levels and details. For structural, electrical, landscape etc refer respective consultant's drawings. 				<table border="1"> <thead> <tr> <th>S.No</th> <th>Date</th> <th>Prints issued to</th> <th>By</th> </tr> </thead> <tbody> <tr> <td> </td> <td> </td> <td> </td> <td> </td> </tr> </tbody> </table>		S.No	Date	Prints issued to	By					<table border="1"> <thead> <tr> <th>SHEET</th> <th>DRAWING</th> <th>ARCHITECTS</th> <th>KEY PLAN:</th> </tr> </thead> <tbody> <tr> <td>A0</td> <td>NURSING COLLEGE LADIES HOSTEL BUILDING WORKING DRAWING FIRST FLOOR PLAN</td> <td>L.V.I.N ARCHITECTS</td> <td> </td> </tr> <tr> <td> </td> <td> </td> <td> </td> <td> </td> </tr> </tbody> </table>		SHEET	DRAWING	ARCHITECTS	KEY PLAN:	A0	NURSING COLLEGE LADIES HOSTEL BUILDING WORKING DRAWING FIRST FLOOR PLAN	L.V.I.N ARCHITECTS						<table border="1"> <thead> <tr> <th>REVISION</th> <th>S.No</th> <th>Revision</th> <th>Date</th> </tr> </thead> <tbody> <tr> <td> </td> <td> </td> <td> </td> <td> </td> </tr> </tbody> </table>		REVISION	S.No	Revision	Date				
S.No	Date	Prints issued to	By																																		
SHEET	DRAWING	ARCHITECTS	KEY PLAN:																																		
A0	NURSING COLLEGE LADIES HOSTEL BUILDING WORKING DRAWING FIRST FLOOR PLAN	L.V.I.N ARCHITECTS																																			
REVISION	S.No	Revision	Date																																		
<table border="1"> <thead> <tr> <th>CHKD BY</th> <th>DATE</th> <th>SCALE</th> </tr> </thead> <tbody> <tr> <td>PRITHIN</td> <td>16-09-2025</td> <td>1:50</td> </tr> </tbody> </table>				CHKD BY	DATE	SCALE	PRITHIN	16-09-2025	1:50																												
CHKD BY	DATE	SCALE																																			
PRITHIN	16-09-2025	1:50																																			

DOOR							
SL.NO	TYPE	SIZE	NOS				
			GF	FF	SF	TF	
1	MD	600X345	1	-	-	-	
2	D	1200X240	5	3	3	-	
3	DD	800X240	7	13	13	-	
4	DD	800X240	1	1	1	-	
5	DD	800X240	14	21	21	-	


WINDOW							
SL.NO	TYPE	SIZE	NOS				
			GF	FF	SF	TF	
1	FG	600X660	-	1	1	-	
2	FGI	300X300	-	-	-	1	
3	FG2	300X200	1	1	1	-	
4	W	700X555	42	44	44	-	
5	KW	2100X130	1	-	-	-	
6	V	2100X100	-	1	1	-	
7	V1	1800X100	1	1	1	-	
8	V2	600X60	9	13	13	-	
9	V3	530X60	1	2	2	-	

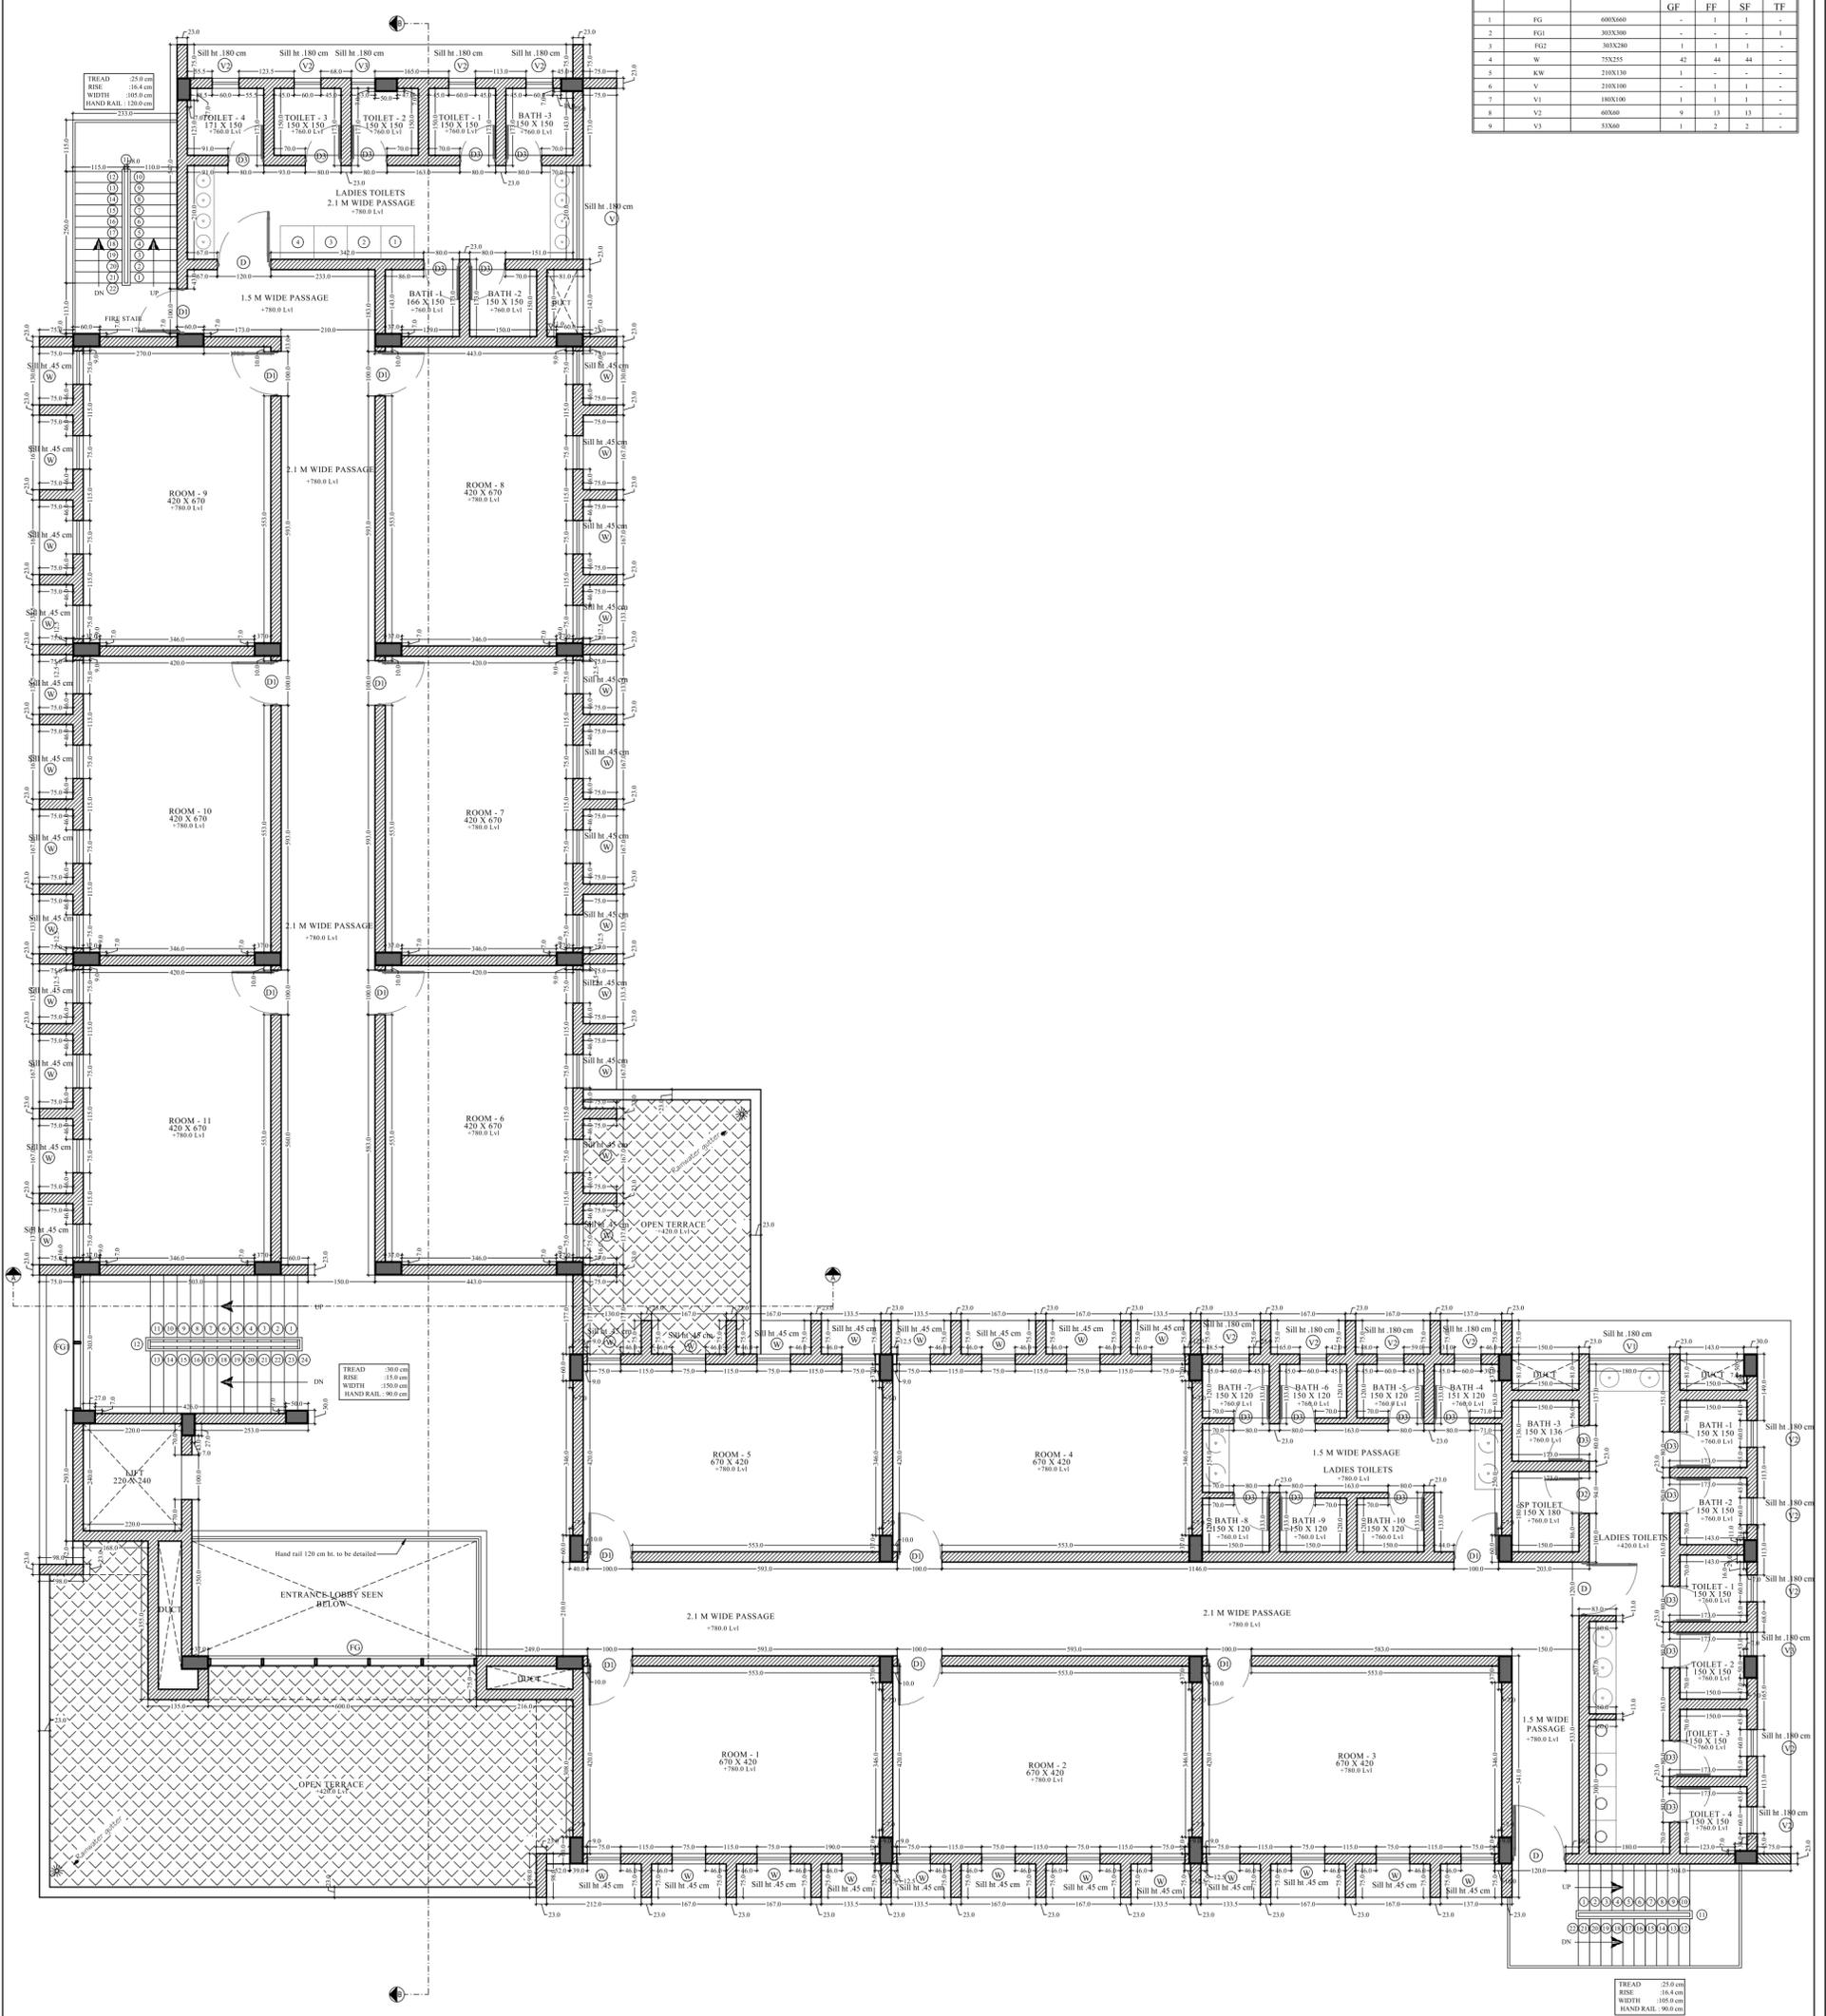


<p>© This drawing is the property of L.V.I.N ARCHITECTS. Cabinet, Kattor and its use is to be copied or used without their permission. All dimensions shall be checked and correlated with structural drawings as any ambiguity shall be reported immediately to the Architects before commencement of work.</p> <p>Special Notes:</p> <ol style="list-style-type: none"> All the wall thickness are 23cm and 13 cm unless specified. All dimensions and levels are in cm unless specified otherwise. All dimensions and levels given in the drawing are finished dimensions and levels (including finishes). Levels marked are with respect to finished ground level ± 0.00. Drawing should not be scaled. Only written dimensions should be followed. Follow architectural drawing for dimensions, levels and details. For structural, electrical, landscape etc refer respective consultant's drawings. 				<table border="1"> <thead> <tr> <th>S.No</th> <th>Date</th> <th>Prints issued to</th> <th>By</th> </tr> </thead> <tbody> <tr> <td> </td> <td> </td> <td> </td> <td> </td> </tr> <tr> <td> </td> <td> </td> <td> </td> <td> </td> </tr> </tbody> </table>		S.No	Date	Prints issued to	By									<table border="1"> <thead> <tr> <th>Sheet</th> <th>Drawing</th> <th>Architects</th> <th>Rev. Plan</th> <th>Rev. No</th> <th>Revision</th> <th>Date</th> </tr> </thead> <tbody> <tr> <td>A0</td> <td>NURSING COLLEGE LADIES HOSTEL BUILDING WORKING DRAWING SECOND FLOOR PLAN</td> <td>L.V.I.N ARCHITECTS</td> <td> </td> <td> </td> <td> </td> <td> </td> </tr> <tr> <td> </td> </tr> <tr> <td> </td> </tr> </tbody> </table>		Sheet	Drawing	Architects	Rev. Plan	Rev. No	Revision	Date	A0	NURSING COLLEGE LADIES HOSTEL BUILDING WORKING DRAWING SECOND FLOOR PLAN	L.V.I.N ARCHITECTS																			<table border="1"> <thead> <tr> <th>Checked</th> <th>By</th> <th>Date</th> </tr> </thead> <tbody> <tr> <td> </td> <td> </td> <td> </td> </tr> <tr> <td> </td> <td> </td> <td> </td> </tr> <tr> <td> </td> <td> </td> <td> </td> </tr> </tbody> </table>		Checked	By	Date									
S.No	Date	Prints issued to	By	
Sheet	Drawing	Architects	Rev. Plan	Rev. No	Revision	Date	
A0	NURSING COLLEGE LADIES HOSTEL BUILDING WORKING DRAWING SECOND FLOOR PLAN	L.V.I.N ARCHITECTS	
Checked	By	Date	

DOOR						
SL.NO	TYPE	SIZE	NOS			
			GF	FF	SF	TF
1	MD	600X345	1	-	-	-
2	D	120X240	5	3	3	-
3	DD	100X240	7	13	13	-
4	DD	90X240	1	1	1	-
5	DD	80X240	14	21	21	-

WINDOW						
SL.NO	TYPE	SIZE	NOS			
			GF	FF	SF	TF
1	FG	600X660	-	1	1	-
2	FG1	30X300	-	-	-	1
3	FG2	30X230	1	1	1	-
4	W	70X55	42	44	44	-
5	KW	210X130	1	-	-	-
6	V	210X100	-	1	1	-
7	V1	180X100	1	1	1	-
8	V2	60X60	9	13	13	-
9	V3	53X60	1	2	2	-

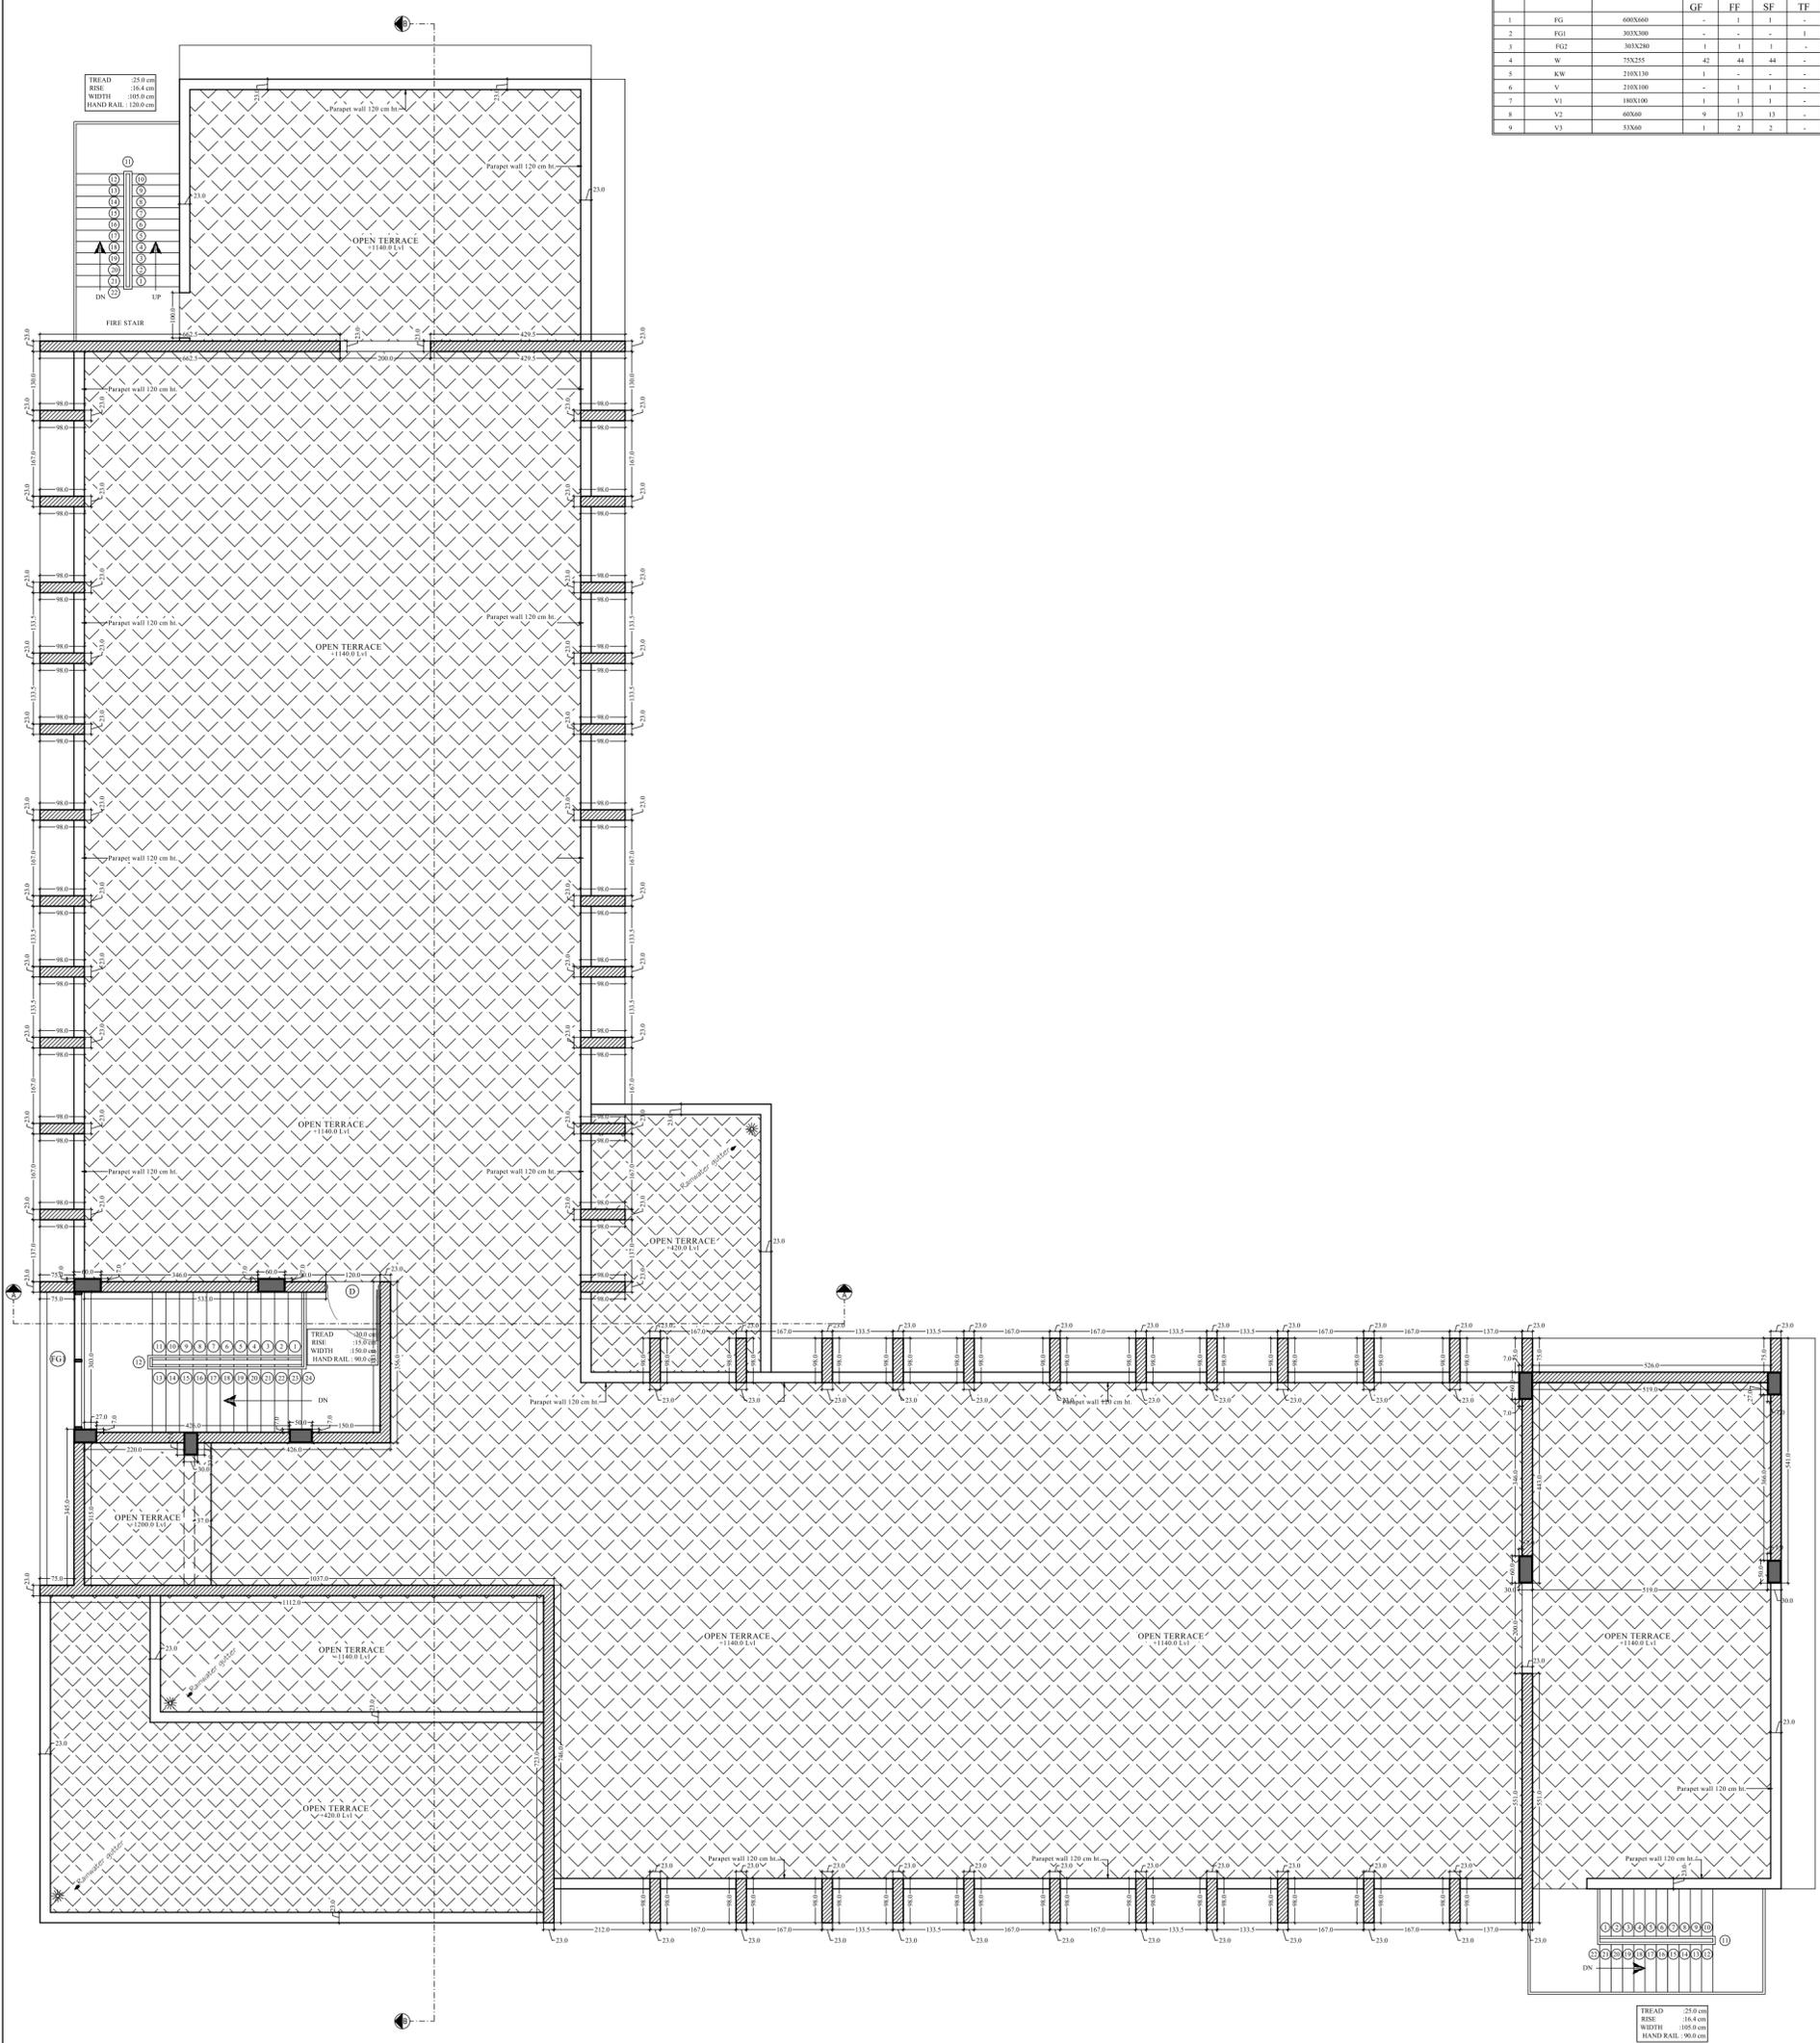

<p>© This drawing is the property of L.V.I.N ARCHITECTS. Cabinet, Kattor and its use to be copied or used without their permission. All dimensions shall be checked and correlated with structural drawings as any ambiguity shall be reported immediately to the Architects before commencement of work.</p> <p>Special Notes:</p> <ol style="list-style-type: none"> All the wall thickness are 23cm and 13 cm unless specified All dimensions and levels are in cm unless specified otherwise All dimensions and levels given in the drawing are finished dimensions and levels (including finishes) Levels marked are with respect to finished ground level ± 0.00. Drawing should not be scaled. Only written dimensions should be followed. Follow architectural drawing for dimensions, levels and details. For structural, electrical, landscape etc refer respective consultant's drawings. 				<p>DATE: 16-09-2025</p> <p>SCALE: 1:50</p>		<p>ARCHITECTS: L.V.I.N ARCHITECTS</p> <p>ARCHITECT: Ar. VIPIN</p>		<p>REVISION:</p> <table border="1"> <thead> <tr> <th>S.No</th> <th>Revision</th> <th>Date</th> </tr> </thead> <tbody> <tr> <td> </td> <td> </td> <td> </td> </tr> <tr> <td> </td> <td> </td> <td> </td> </tr> <tr> <td> </td> <td> </td> <td> </td> </tr> </tbody> </table>		S.No	Revision	Date									
S.No	Revision	Date																			
<p>PROJECT: A0</p> <p>CLIENT: PAYYANNUR CO OPERATIVE HOSPITAL</p>		<p>DRAWING: NURSING COLLEGE LADIES HOSTEL BUILDING WORKING DRAWING</p> <p>TERRACE FLOOR PLAN</p>		<p>DATE: 16-09-2025</p> <p>SCALE: 1:50</p>		<p>ARCHITECTS: L.V.I.N ARCHITECTS</p> <p>ARCHITECT: Ar. VIPIN</p>		<p>REVISION:</p> <table border="1"> <thead> <tr> <th>S.No</th> <th>Revision</th> <th>Date</th> </tr> </thead> <tbody> <tr> <td> </td> <td> </td> <td> </td> </tr> <tr> <td> </td> <td> </td> <td> </td> </tr> <tr> <td> </td> <td> </td> <td> </td> </tr> </tbody> </table>		S.No	Revision	Date									
S.No	Revision	Date																			

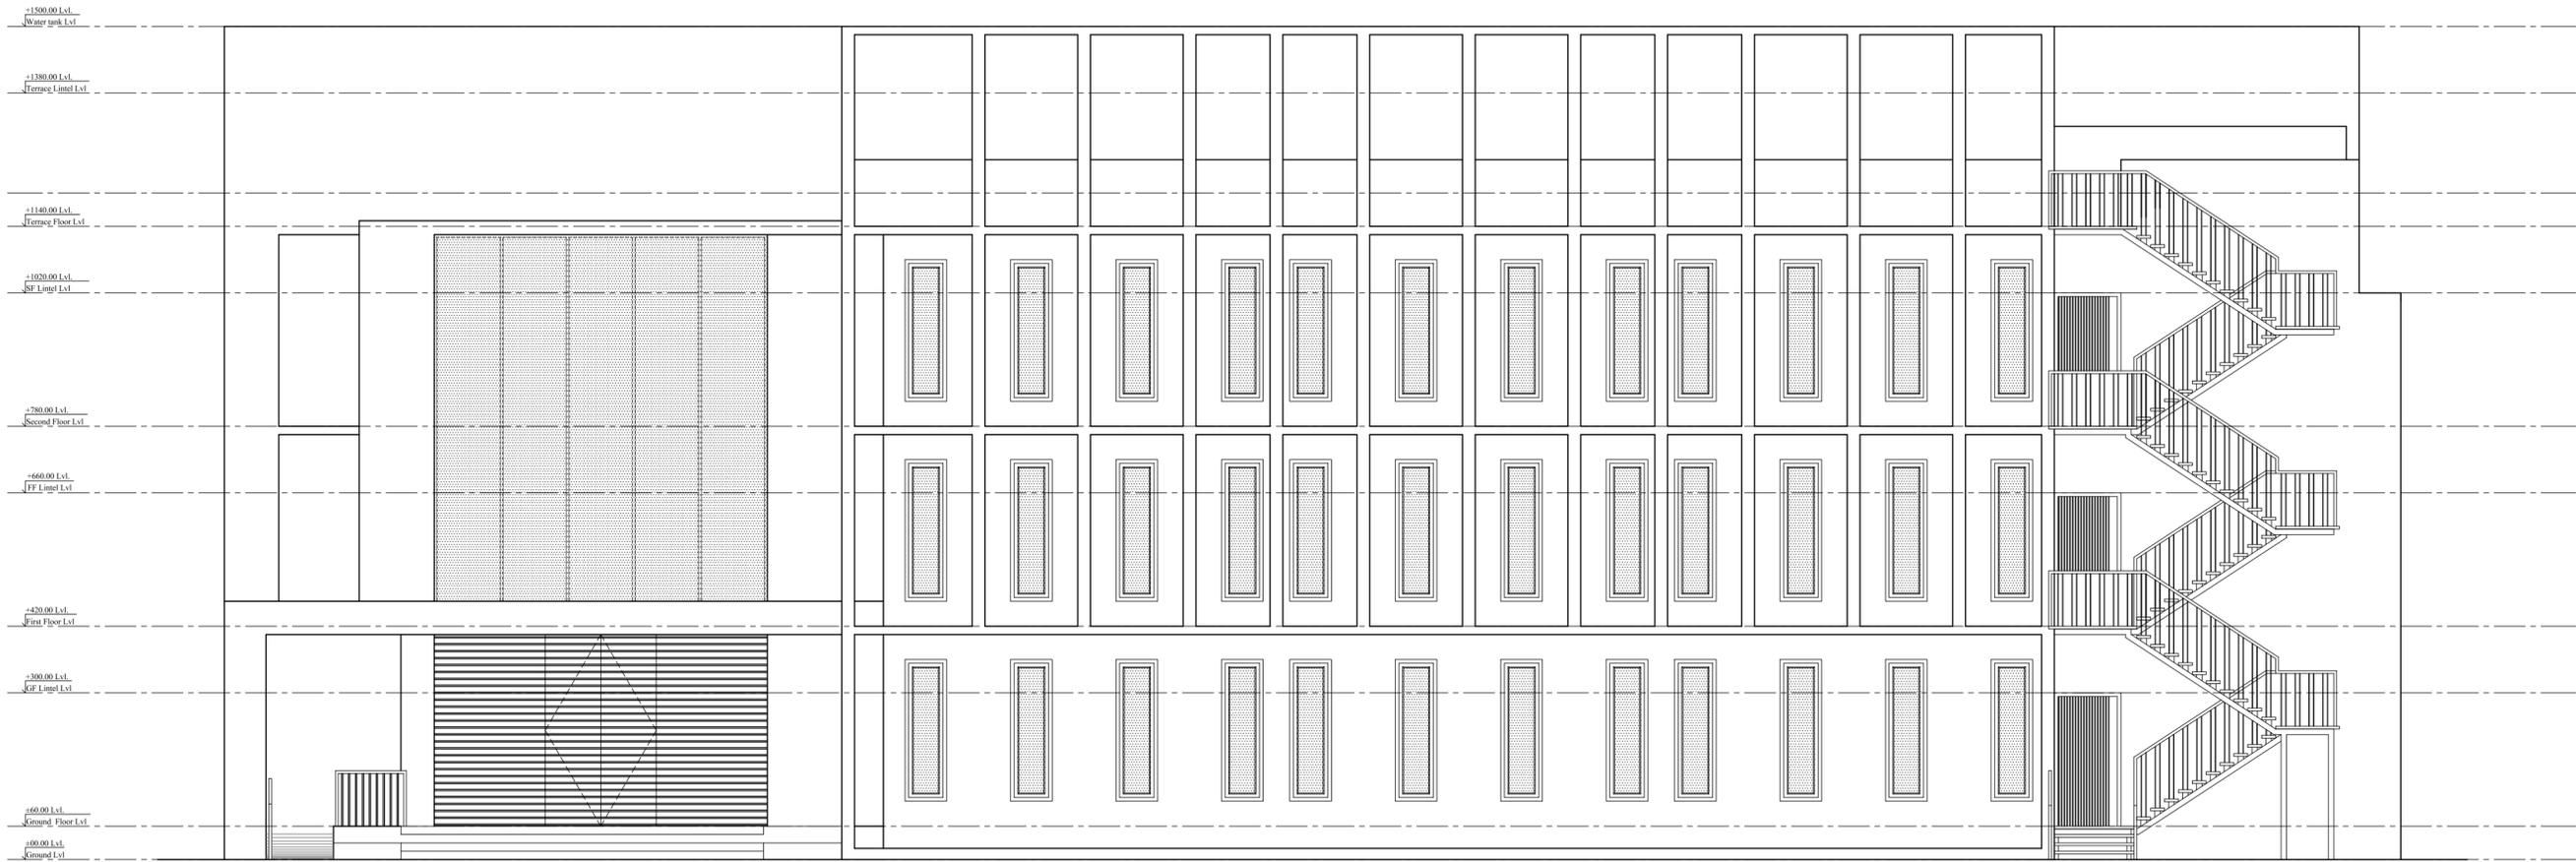

© This drawing is the property of L I V I N ARCHITECTS, Calicut, Kannur and is not to be copied or used without their permission.
 All dimensions shall be checked and correlated with structural drawings and any ambiguity shall be reported immediately to the Architects before commencement of work.
 Special Notes:
 1. All the wall thickness are 23cm and 13 cm unless specified
 2. All dimensions and levels are in cms unless specified otherwise
 3. All dimensions and levels given in the drawing are finished dimensions and levels (including finishes)
 4. Levels marked are with respect to finished ground level ± 0.00 Drawing should not be scaled. Only written dimensions should be followed.
 5. Follow architectural drawing for dimensions, levels and details
 6. For structural, electrical, landscape etc refer respective consultant's drawings.

S.No	Date	Prints issued to	By

SHEET : A1	DRAWING: NURSING COLLEGE LADIES HOSTEL BUILDING WORKING DRAWING FRONT ELEVATION
JOB NO: LV/03/C/25	PROJECT: NURSING COLLEGE CAMPUS AT PAYYANNUR
DRG. NO: LV/03/C/25/WD/08	CLIENT: PAYYANNUR CO OPERATVE HOSPITAL

ARCHITECTS:




KEY PLAN :

S.No	Revision	Date

DRAWN BY: PRITHIN	CHECKED : Ar. VIPIN	DATE: 20-09-2025	SCALE: 1:50
----------------------	------------------------	---------------------	----------------



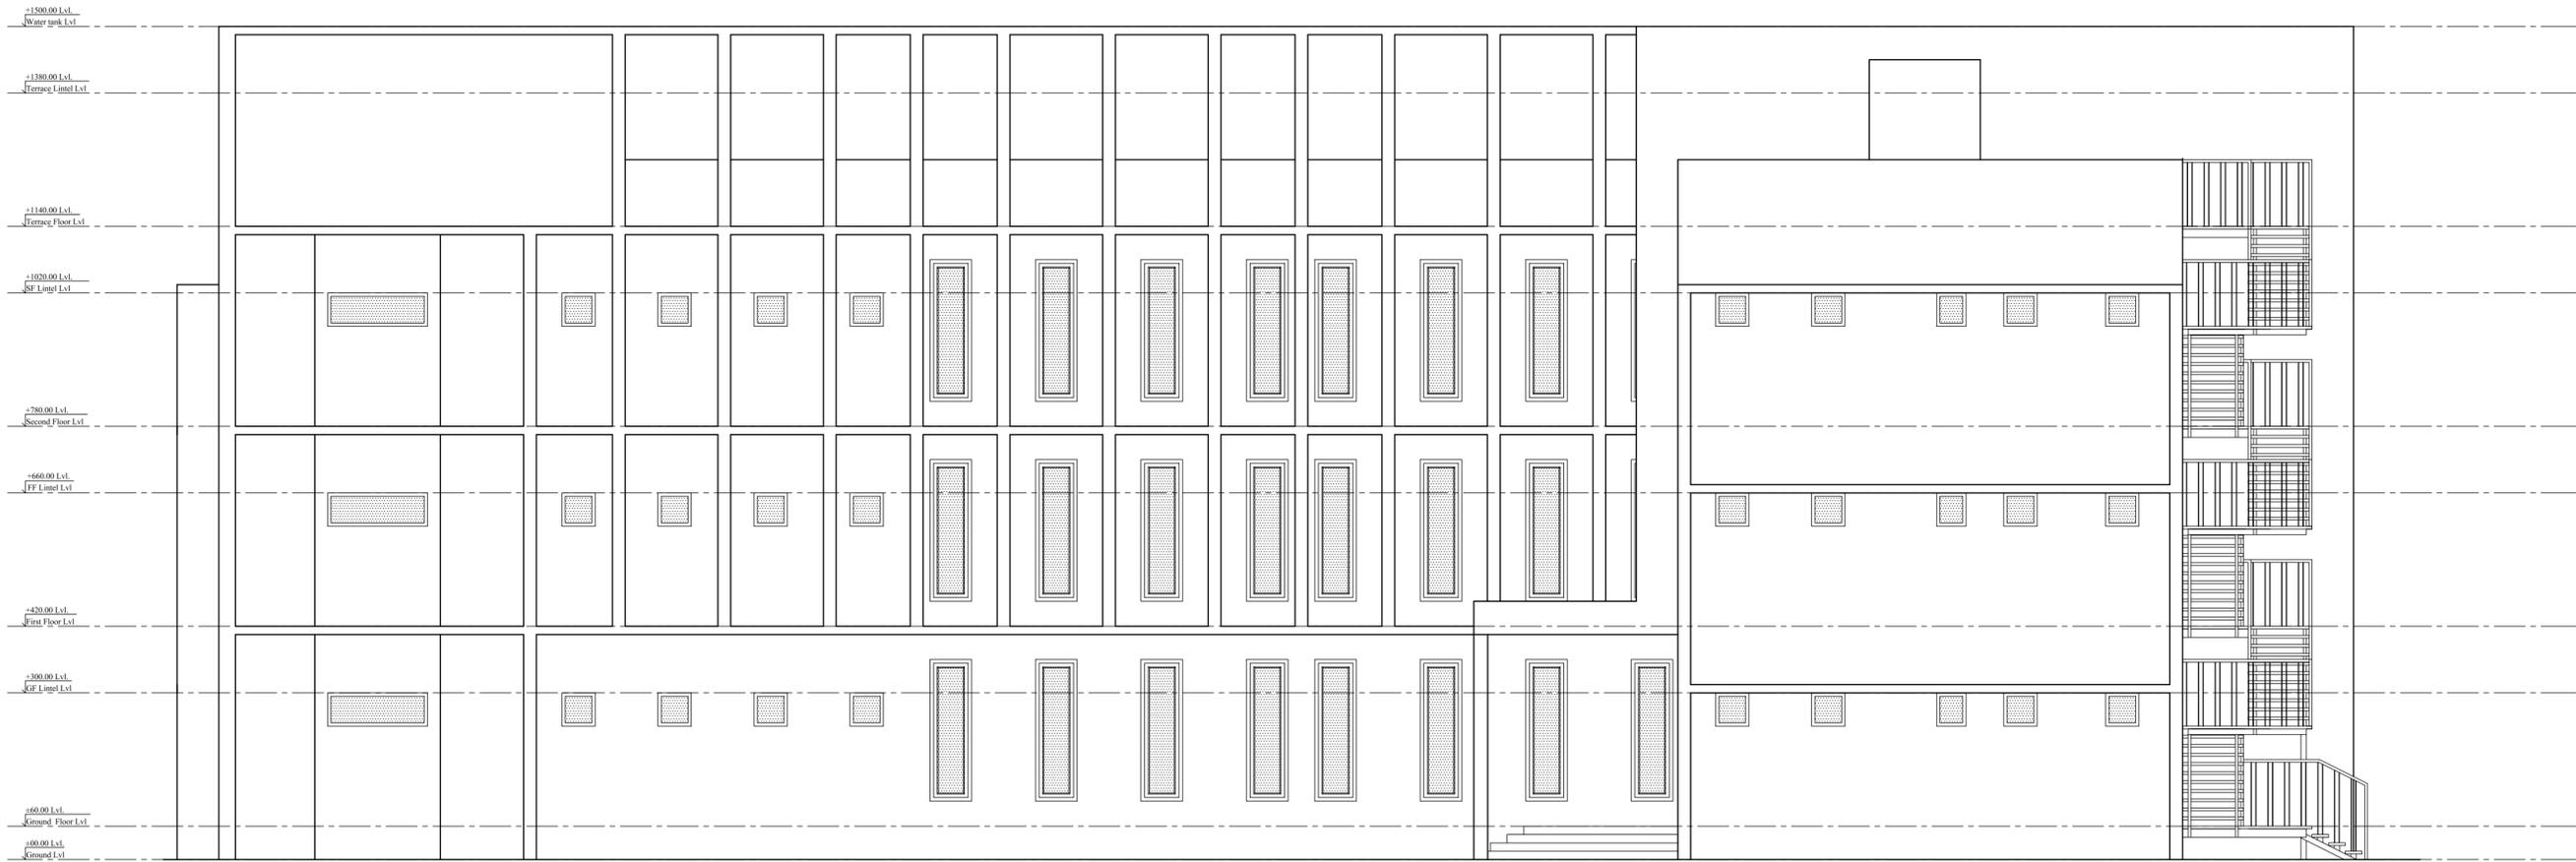

© This drawing is the property of L I V I N ARCHITECTS, Calicut, Kannur and is not to be copied or used without their permission.
 All dimensions shall be checked and correlated with structural drawings and any ambiguity shall be reported immediately to the Architects before commencement of work.
 Special Notes:
 1. All the wall thickness are 23cm and 13 cm unless specified
 2. All dimensions and levels are in cms unless specified otherwise
 3. All dimensions and levels given in the drawing are finished dimensions and levels (including finishes)
 4. Levels marked are with respect to finished ground level ± 0.00 Drawing should not be scaled. Only written dimensions should be followed.
 5. Follow architectural drawing for dimensions, levels and details
 6. For structural, electrical, landscape etc refer respective consultant's drawings.

S.No	Date	Prints issued to	By

SHEET : A1	DRAWING: NURSING COLLEGE LADIES HOSTEL BUILDING WORKING DRAWING REAR SIDE ELEVATION
JOB NO: LV/03/C/25	PROJECT: NURSING COLLEGE CAMPUS AT PAYYANNUR
DRG. NO: LV/03/C/25/WD/10	CLIENT: PAYYANNUR CO OPERATVE HOSPITAL

ARCHITECTS:




LIVIN
ARCHITECTS
CALICUT & KANNUR

KEY PLAN :


S.No	Revision	Date

DRAWN BY: PRITHIN	CHECKED : Ar. VIPIN	DATE: 20-09-2025	SCALE: 1:50
----------------------	------------------------	---------------------	----------------



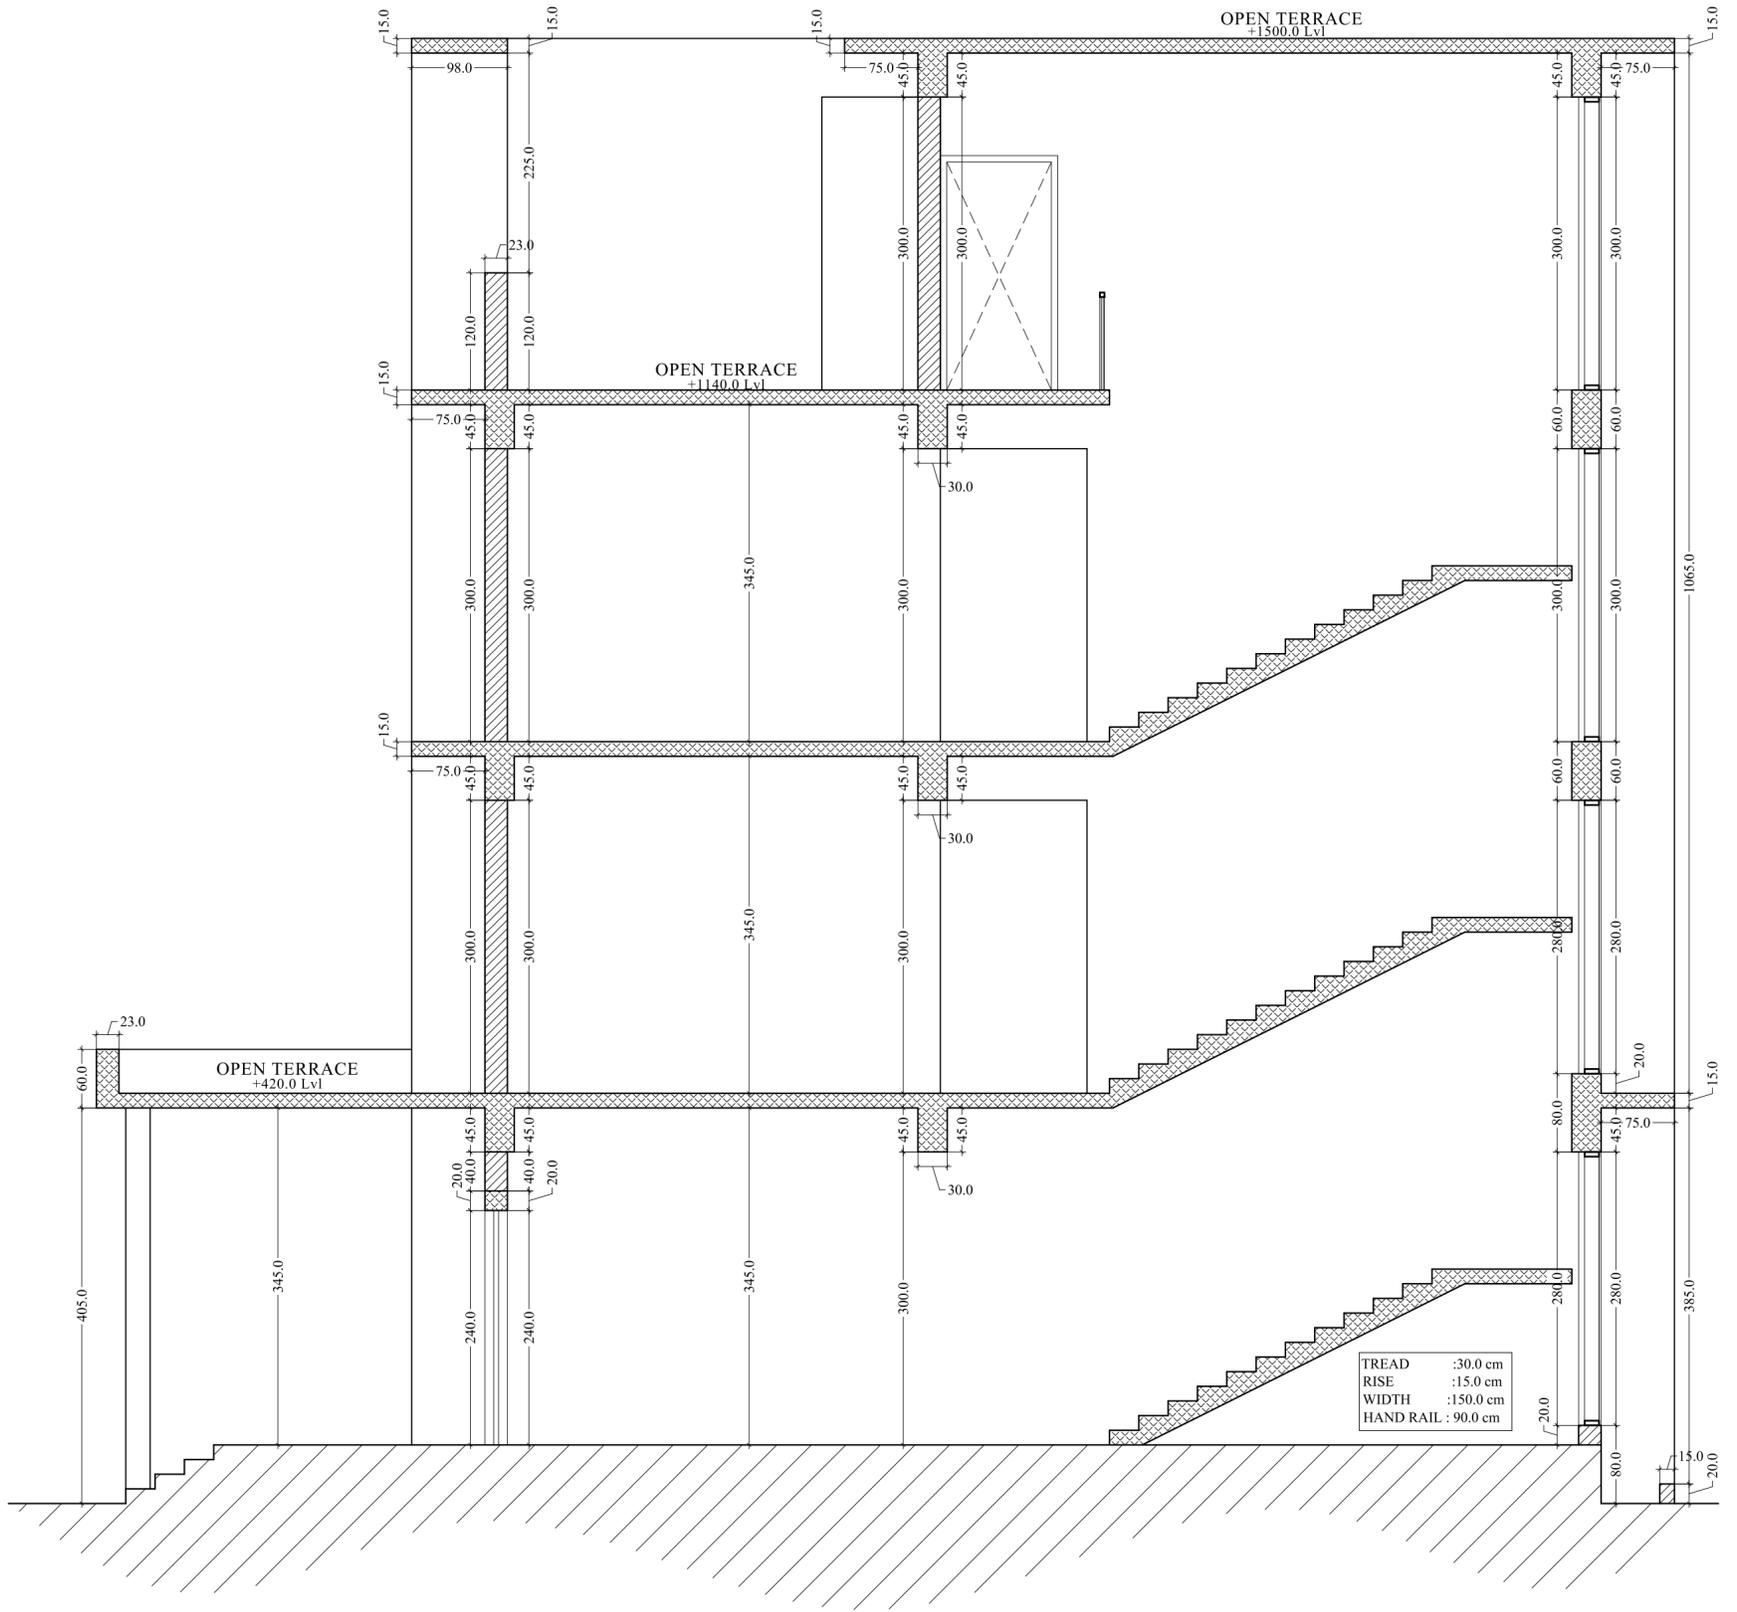

© This drawing is the property of LIVIN ARCHITECTS, Calicut, Kannur and is not to be copied or used without their permission. All dimensions shall be checked and correlated with structural drawings and any ambiguity shall be reported immediately to the Architects before commencement of work. Special Notes. 1. All the wall thickness are 23cm and 13 cm unless specified 2. All dimensions and levels are in cms unless specified otherwise 3. All dimensions and levels given in the drawing are finished dimensions and levels (including finishes) 4. Levels marked are with respect to finished ground level ± 0.00 Drawing should not be scaled. Only written dimensions should be followed. 5. Follow architectural drawing for dimensions , levels and details 6. For structural, electrical, landscape etc refer respective consultant's drawings.	SHEET : <p style="text-align: center;">A2</p>	DRAWING: <p style="text-align: center;">NURSING COLLEGE LADIES HOSTEL BUILDING WORKING DRAWING SECTION - AA</p>	ARCHITECTS:  LIVIN ARCHITECTS CALICUT & KANNUR	S.No Revision Date	 SCALE : <p style="text-align: center;">1:50</p>		
	JOB NO: <p style="text-align: center;">LV/03/C/25</p>	PROJECT: <p style="text-align: center;">NURSING COLLEGE CAMPUS AT PAYYANNUR</p>		DRAWN BY : <p style="text-align: center;">PRITHIN</p>		CHECKED : <p style="text-align: center;">Ar. VIPIN</p>	DATE : <p style="text-align: center;">20-09-2025</p>
	DRG. NO: <p style="text-align: center;">LV/03/C/25/WD/12</p>	CLIENT: <p style="text-align: center;">PAYYANNUR CO OPERATIVE HOSPITAL</p>					

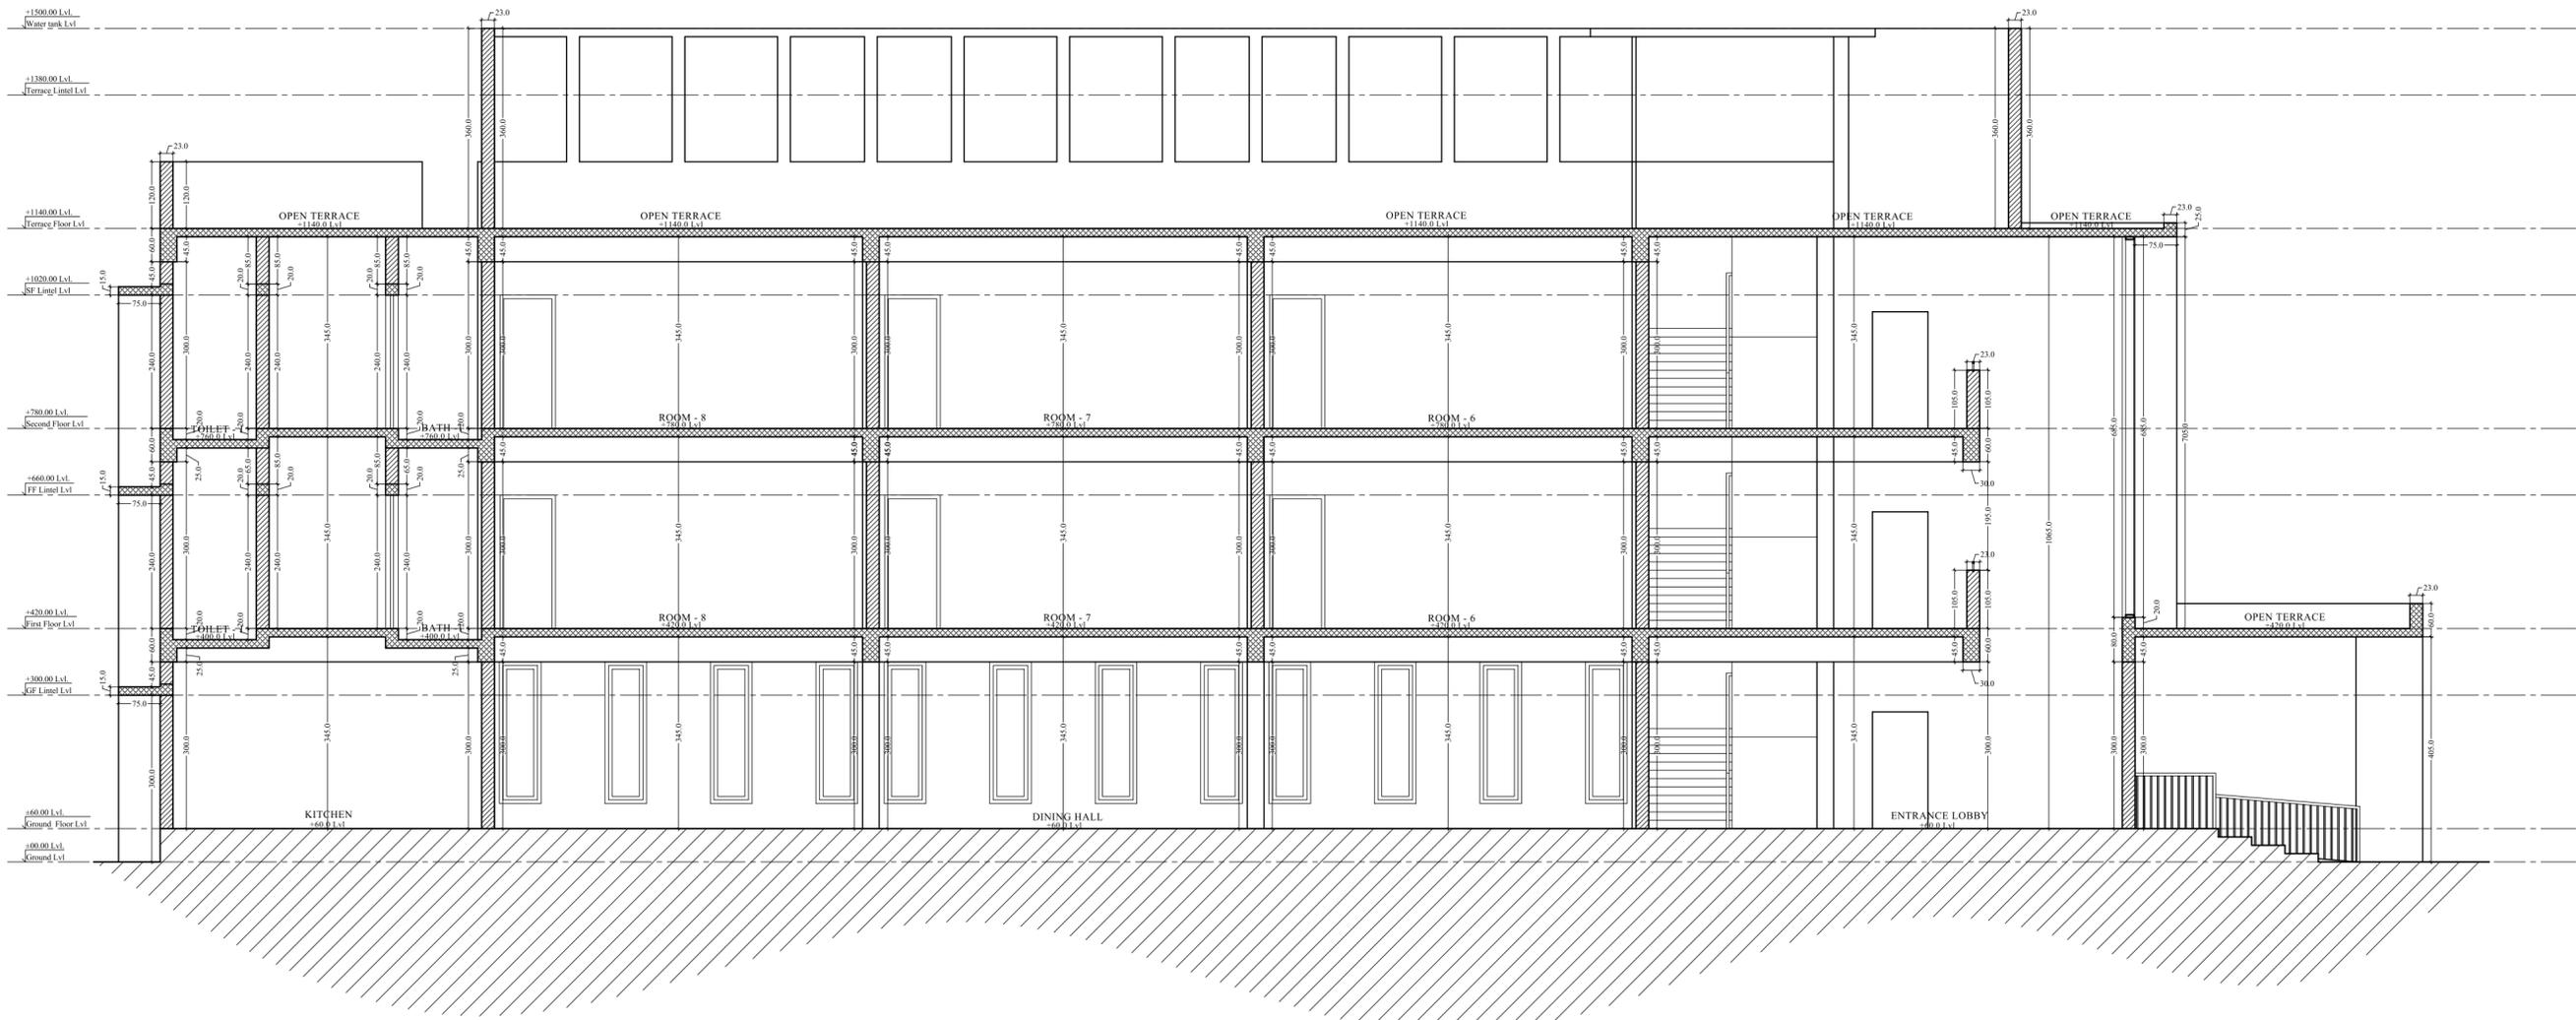

© This drawing is the property of LIVIN ARCHITECTS, Calicut, Kannur and is not to be copied or used without their permission.
 All dimensions shall be checked and correlated with structural drawings and any ambiguity shall be reported immediately to the Architects before commencement of work.
 Special Notes:
 1. All the wall thickness are 23cm and 13 cm unless specified
 2. All dimensions and levels are in cms unless specified otherwise
 3. All dimensions and levels given in the drawing are finished dimensions and levels (including finishes)
 4. Levels marked are with respect to finished ground level ± 0.00 Drawing should not be scaled. Only written dimensions should be followed.
 5. Follow architectural drawing for dimensions, levels and details
 6. For structural, electrical, landscape etc refer respective consultant's drawings.

S.No	Date	Prints issued to	By

SHEET :	A1
JOB NO:	LV/03/C/25
DRG. NO:	LV/03/C/25/WD/13

DRAWING:	NURSING COLLEGE LADIES HOSTEL BUILDING WORKING DRAWING SECTION - BB
PROJECT:	NURSING COLLEGE CAMPUS AT PAYYANNUR
CLIENT:	PAYYANNUR CO OPERATVE HOSPITAL

ARCHITECTS:



LIVIN ARCHITECTS
CALICUT & KANNUR

KEY PLAN :

S.No	Revision	Date



DRAWN BY: PRITHIN
 CHECKED: Ar. VIPIN
 DATE: 20-09-2025
 SCALE: 1:60